



North Elevation to Otago Lane

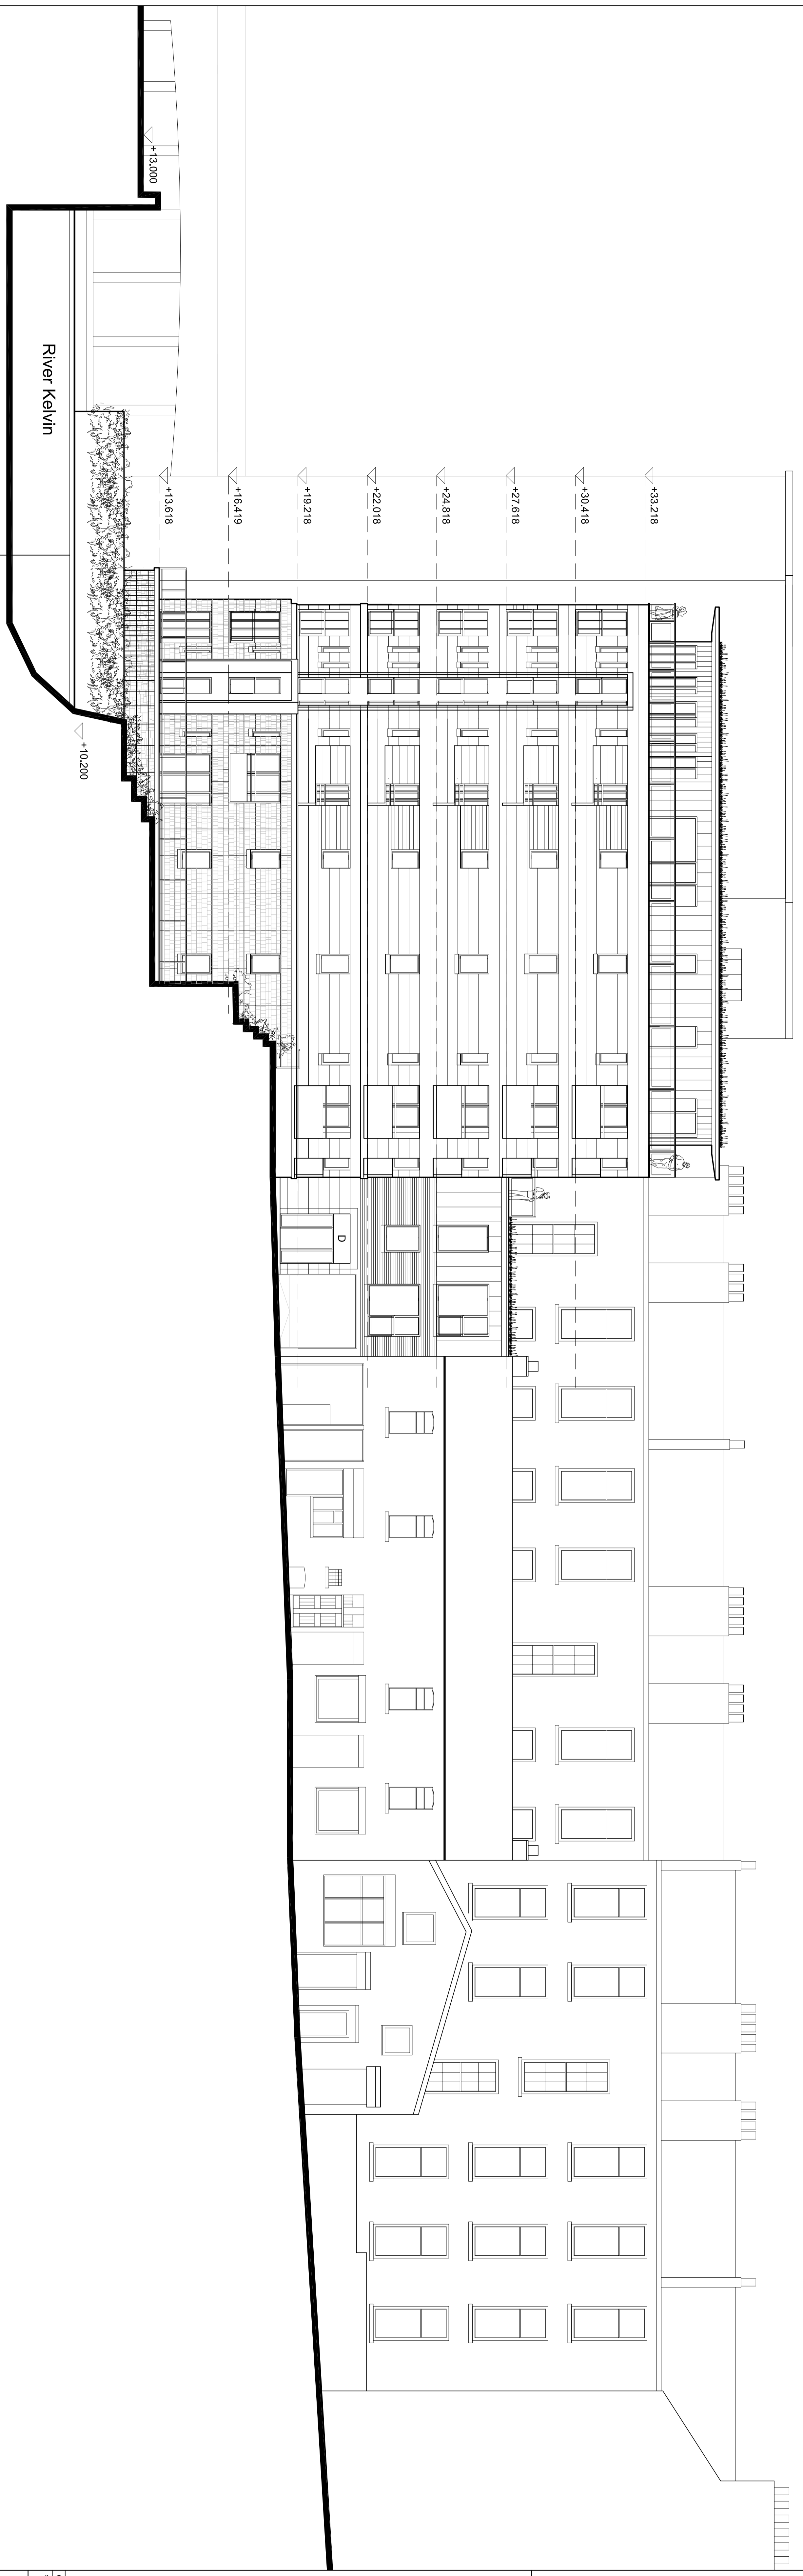

Application Site

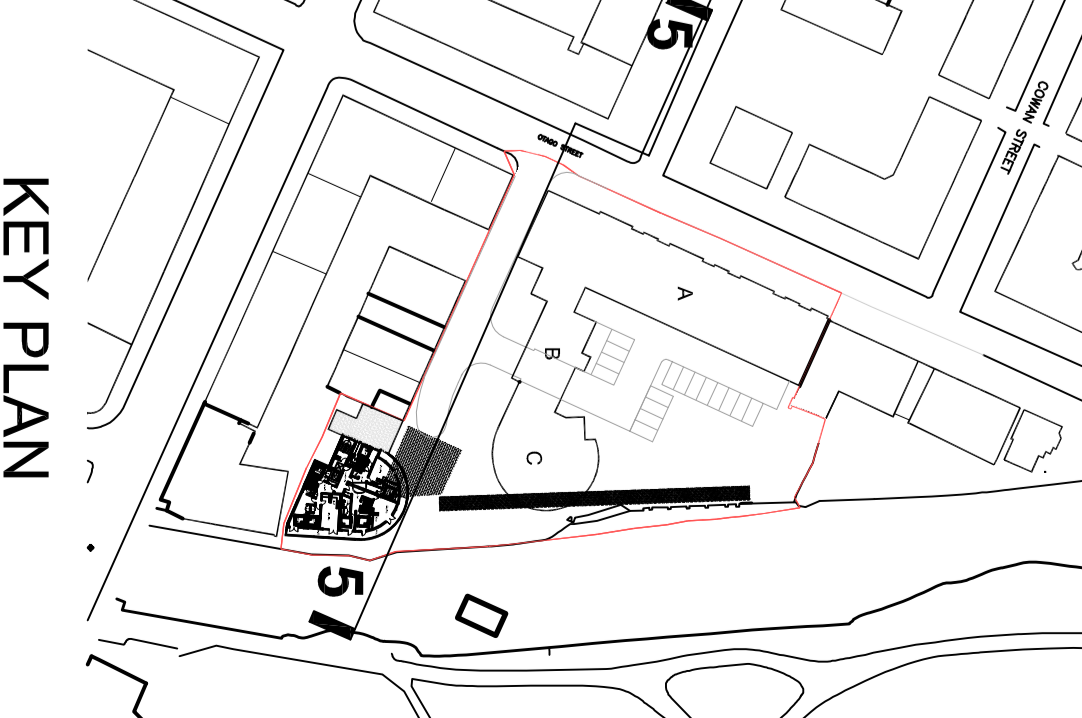

KEY PLAN

1. This plan is based on the information provided by the client and is not a guarantee of accuracy. The client is responsible for providing accurate information. 2. This plan is based on the information provided by the client and is not a guarantee of accuracy. The client is responsible for providing accurate information. 3. This plan is based on the information provided by the client and is not a guarantee of accuracy. The client is responsible for providing accurate information. 4. This plan is based on the information provided by the client and is not a guarantee of accuracy. The client is responsible for providing accurate information.

Rev	Date	Description	By	Appr
1	12/11/2023	Issue for comment	AC	AC
2	15/11/2023	Revised design	AC	AC
3	22/11/2023	Final design	AC	AC

Rev	Date	Description	By	Appr
1	12/11/2023	Issue for comment	AC	AC
2	15/11/2023	Revised design	AC	AC
3	22/11/2023	Final design	AC	AC

id PARTNERSHIP
IAN DABY PARTNERSHIP
SCOTLAND

100, 102, 104,1000.

Project: 954
Date: 12/11/2023
Scale: 1:500