



1. Do not scale from this drawing. If in doubt refer to the architect's office for clarification.
 2. All dimensions are in millimetres unless otherwise stated.
 3. The final design is subject to the approval of the relevant authorities.
 4. This drawing is the property of the architect and shall remain their property.

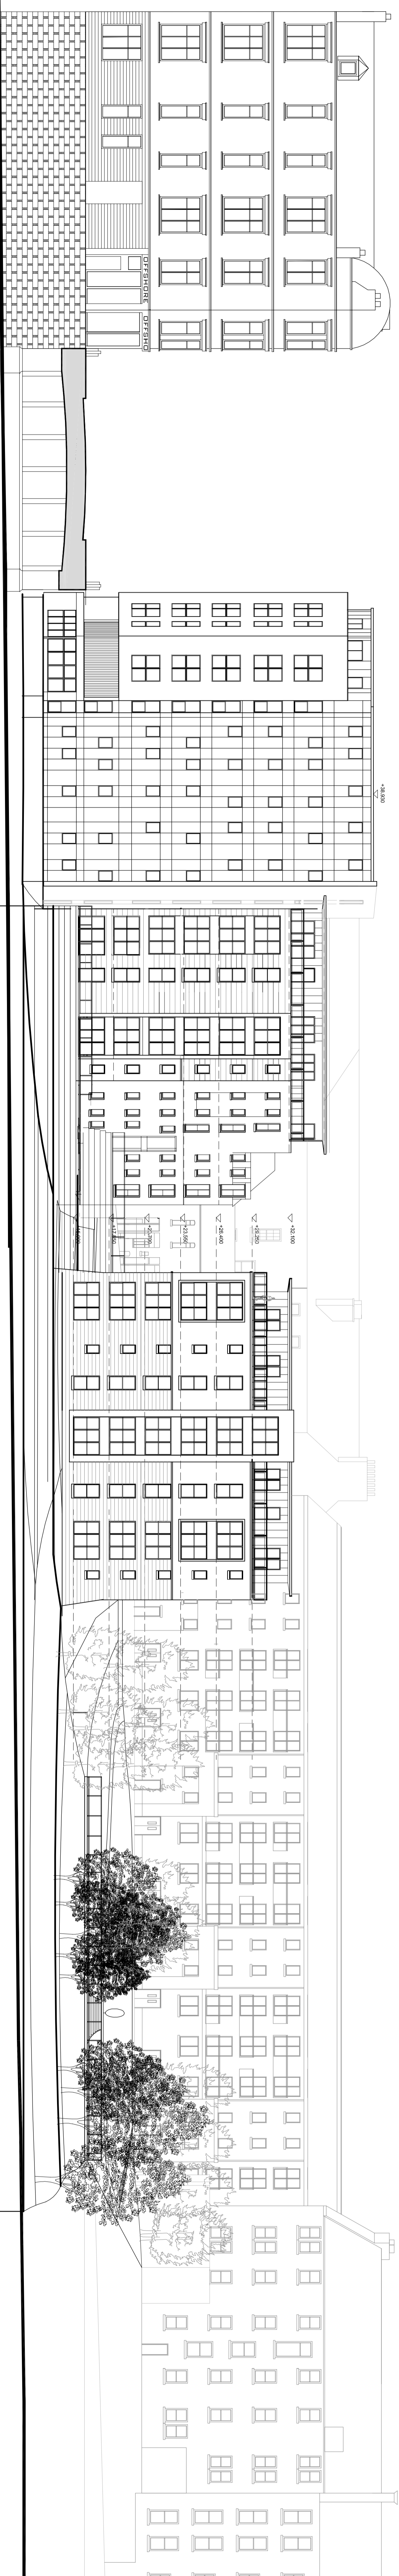

Proposed East Elevation to River Kelvin

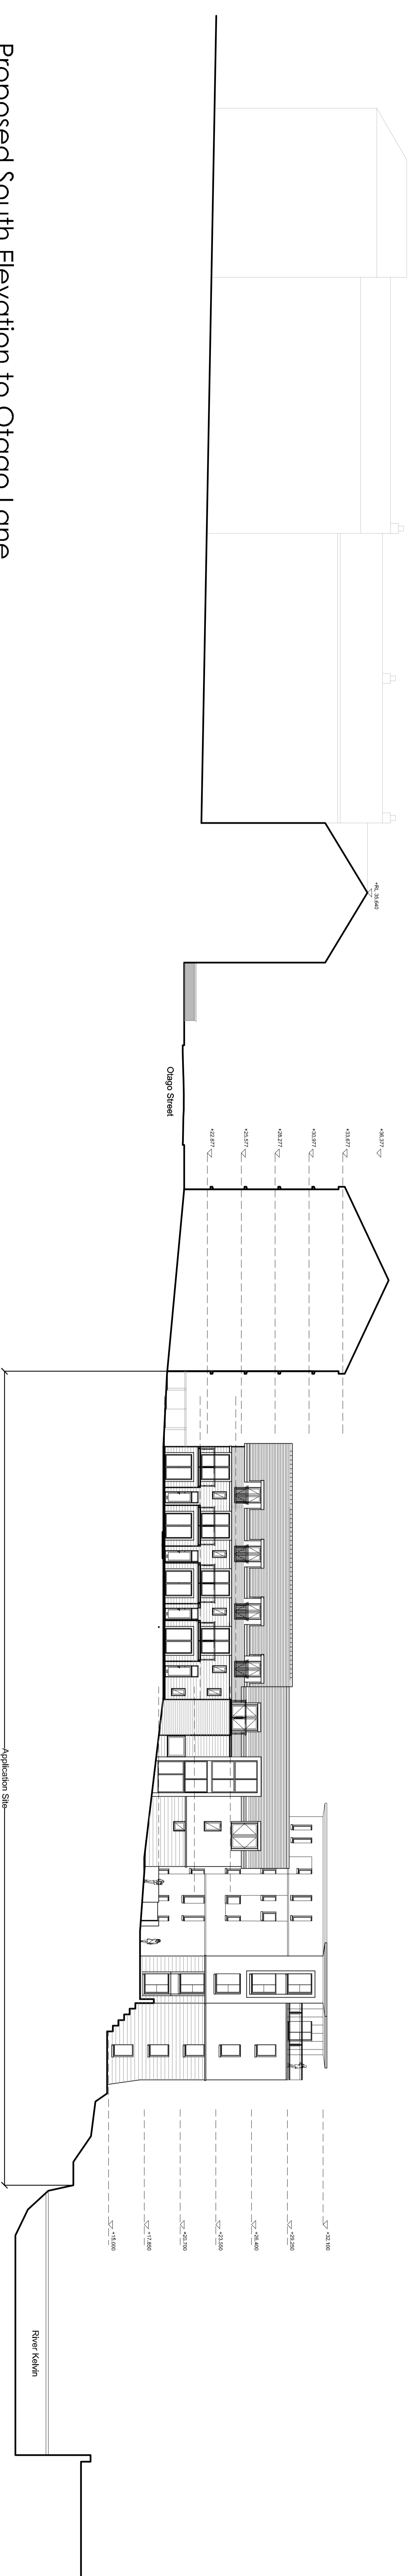

Proposed South Elevation to Otago Lane



Proposed North Elevation to Otago Lane

Stage D - Detailed Design



15, South Victoria Street, Glasgow G2 3JF
 Tel: +44 (0)141 202 2222 Fax: +44 (0)141 202 2223
 Proposed Residential Development, Otago Street, Glasgow
 Otago Street Development Ltd
 Proposed Elevations

| | | | |
|-------------|-----------|------------|--------------|
| Project No. | 15018/23 | Client | Otago Street |
| Date | 20/2/2023 | Scale | L014 |
| Drawn by | 1016 | Checked by | |