


**NOTES**

1. Do not scale from this drawing. If in doubt ask.
2. This drawing is to be read in conjunction with the Architect's Instructions to the Architect.
3. To be read in conjunction with all other drawings, bills and specifications.
4. Check notes to structural engineers design for all structural information.

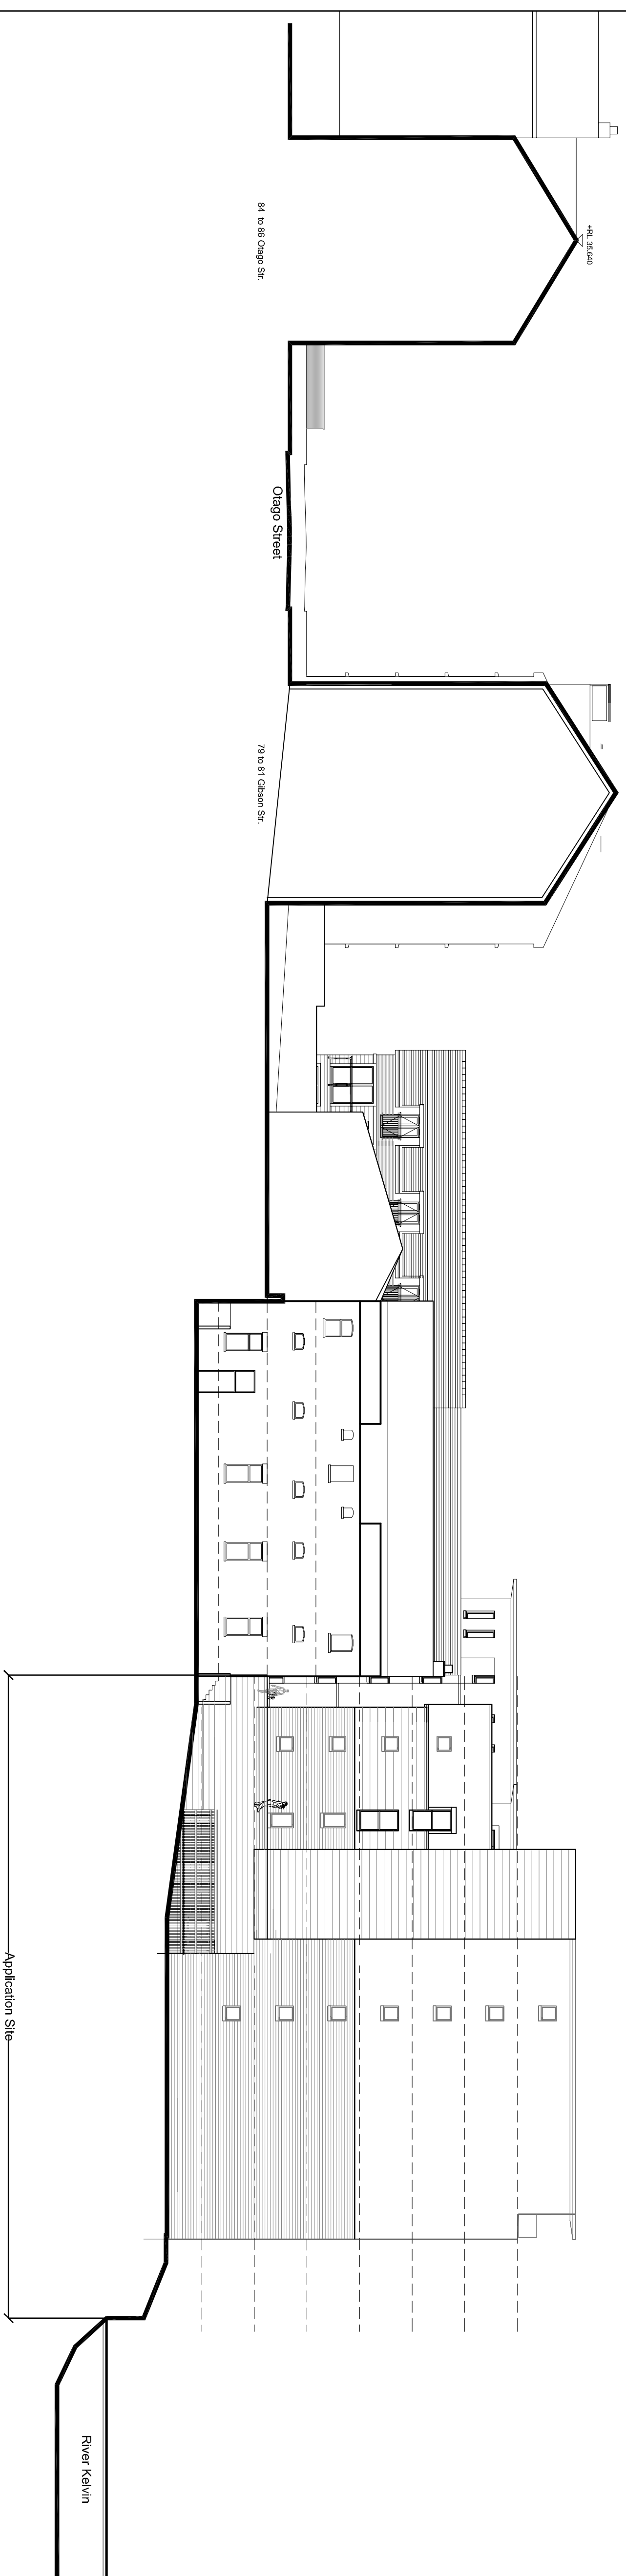

Proposed South Elevation to Block D



Proposed North Elevation to Block B

NO.	DATE	DESCRIPTION	NO. BY	ISSUED

**Stage D - Detailed Proposals**

**idp PARTNERSHIP**  
**IAN DARBY PARTNERSHIP**  
**SCOTLAND**

85 South Woodside Road, Glasgow G3 7JF  
 T: 0141 342 3400 F: 0141 342 3401 E: info@ian-darby-partnership.co.uk  
 www.ian-darby.co.uk  
 Proposed Residential Development, Olago Lane, Glasgow  
 for Olago Street Developments Ltd

Drawing Title: Proposed Elevations Block B (North) and Block D (South)

Project Reference:	AC	Drawn by:	AC
Scale:	1:200(0/8/1)	Checked by:	
Date:	22.12.10	Drawing Number:	G1016
			L015

Copyright © IanDarbyPartnership