



USE FIGURED DIMENSIONS ONLY. DO NOT SCALE FROM THIS DRAWING. ALL DIMENSIONS IN MM UNLESS NOTED OTHERWISE.

ALL DIMENSIONS TO BE VERIFIED ON SITE BEFORE PROCEEDING WITH WORK.



GARETH HOSKINS ARCHITECTS (GHA) TO BE NOTIFIED IN WRITING OF ANY DISCREPANCIES PRIOR TO ORDERING MATERIALS OR COMMENCING WORK.

TO BE READ IN CONJUNCTION WITH ALL OTHER GHA DRAWINGS, SCHEDULES AND SPECIFICATIONS.


ALL DRAWINGS TO BE READ IN CONJUNCTION WITH ENGINEER'S DRAWINGS.

REFER TO CONSULTANTS' DRAWINGS FOR STRUCTURAL AND SERVICES INFORMATION.


ALL EXISTING SITE INFORMATION SUPPLIED BY THE CLIENT.

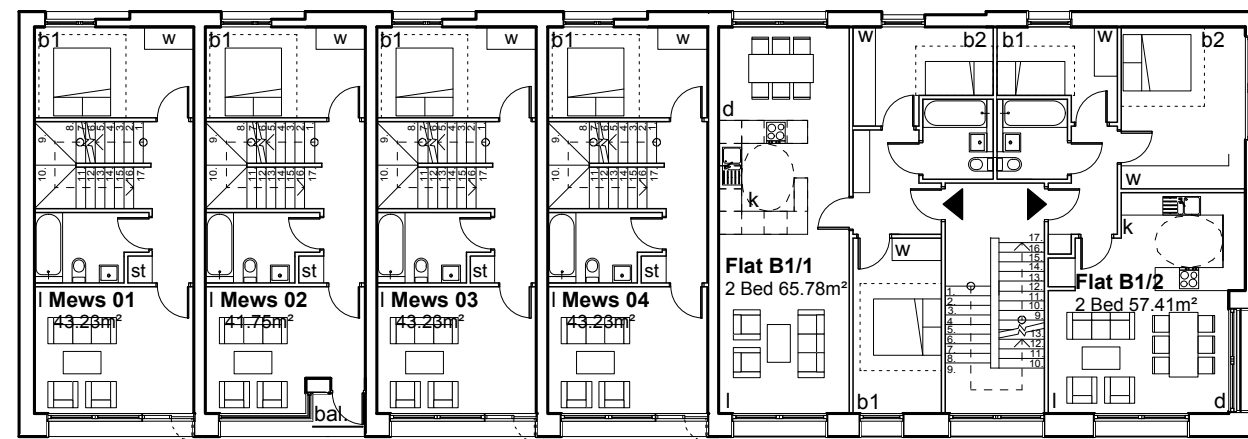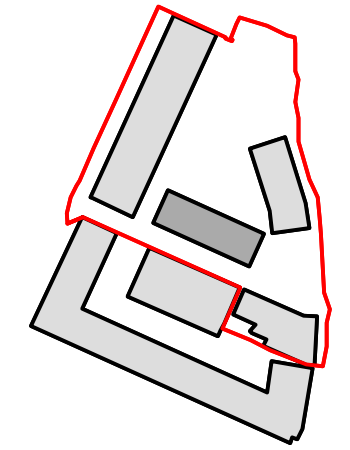


1 Level 01 Plan

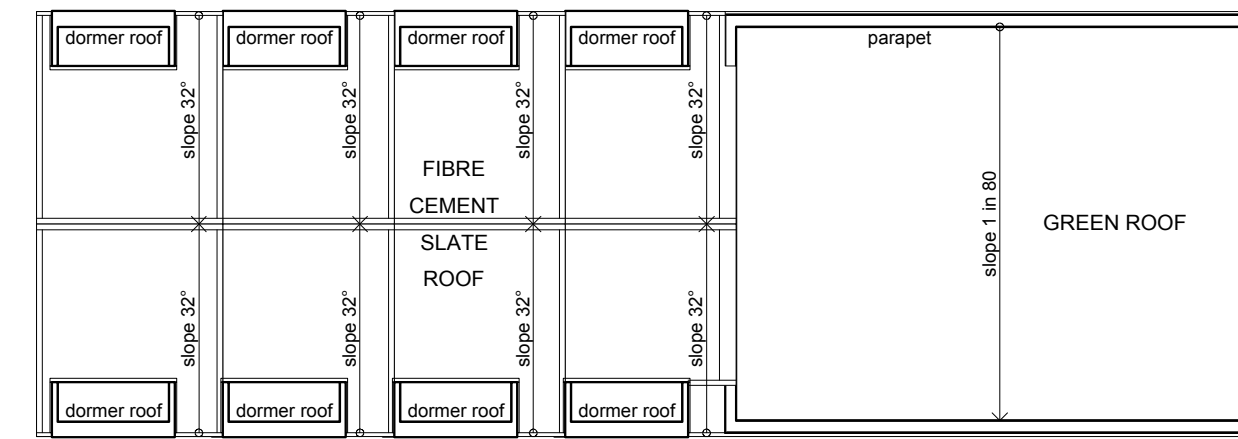

3 Roof Plan

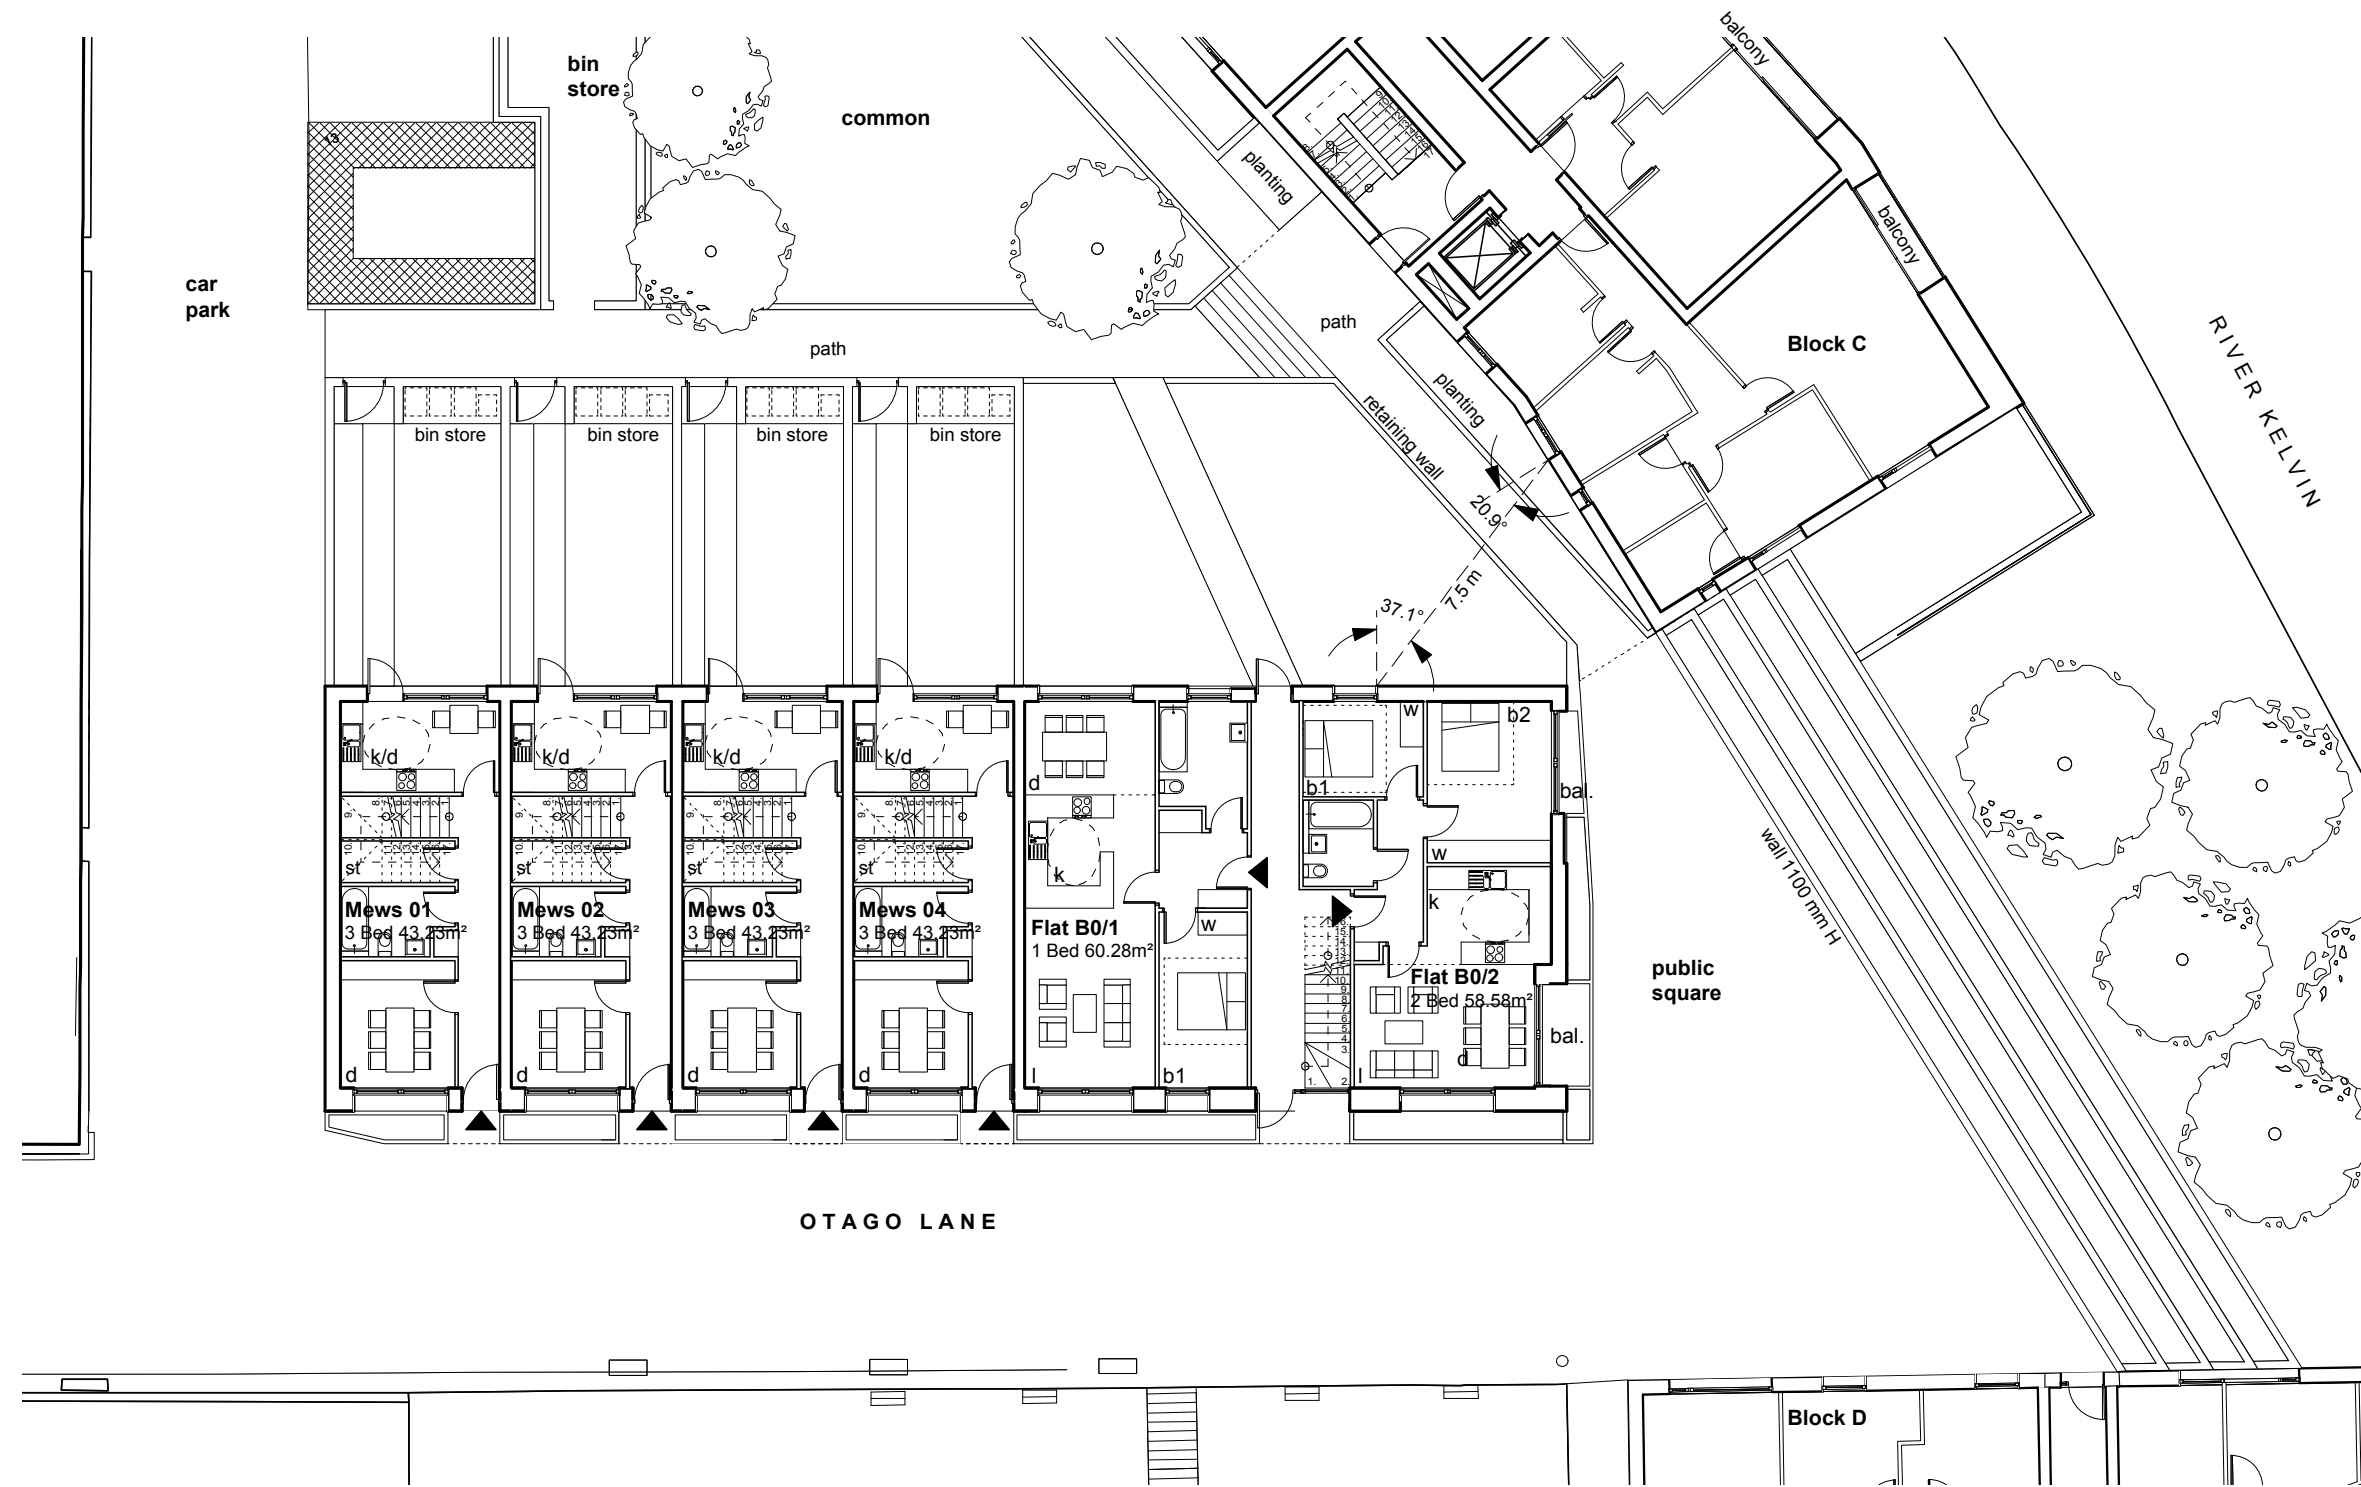

2 Level 00 Plan

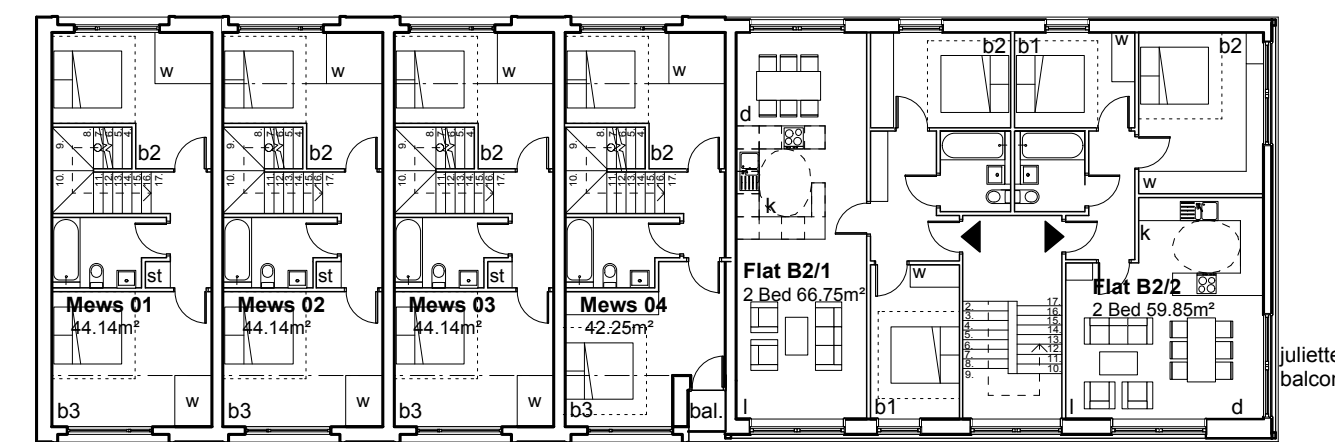

4 Level 02 Plan

A (23-09-11) PLANNING ISSUE (TH)  
REV

**garethhoskinsarchitects**

charlotte house 78 queen street glasgow G1 3DN 1 0141 221 9600 1 0141 222 2770

PROJECT PROPOSED RESIDENTIAL DEVELOPMENT - OTAGO LANE

CLIENT OTAGO STREET DEVELOPMENT LTD

DWG. NO.	OSG AL(00)201	BLOCK B - PLANS	REVISION	A	DRAWN BY	TH
----------	---------------	-----------------	----------	---	----------	----

DATE	AUG 2011	ISSUE	PLANNING	SCALE	1:200 at A1
------	----------	-------	----------	-------	-------------

© COPYRIGHT GARETH HOSKINS ARCHITECTS LTD.