




1 Basement Level Plan

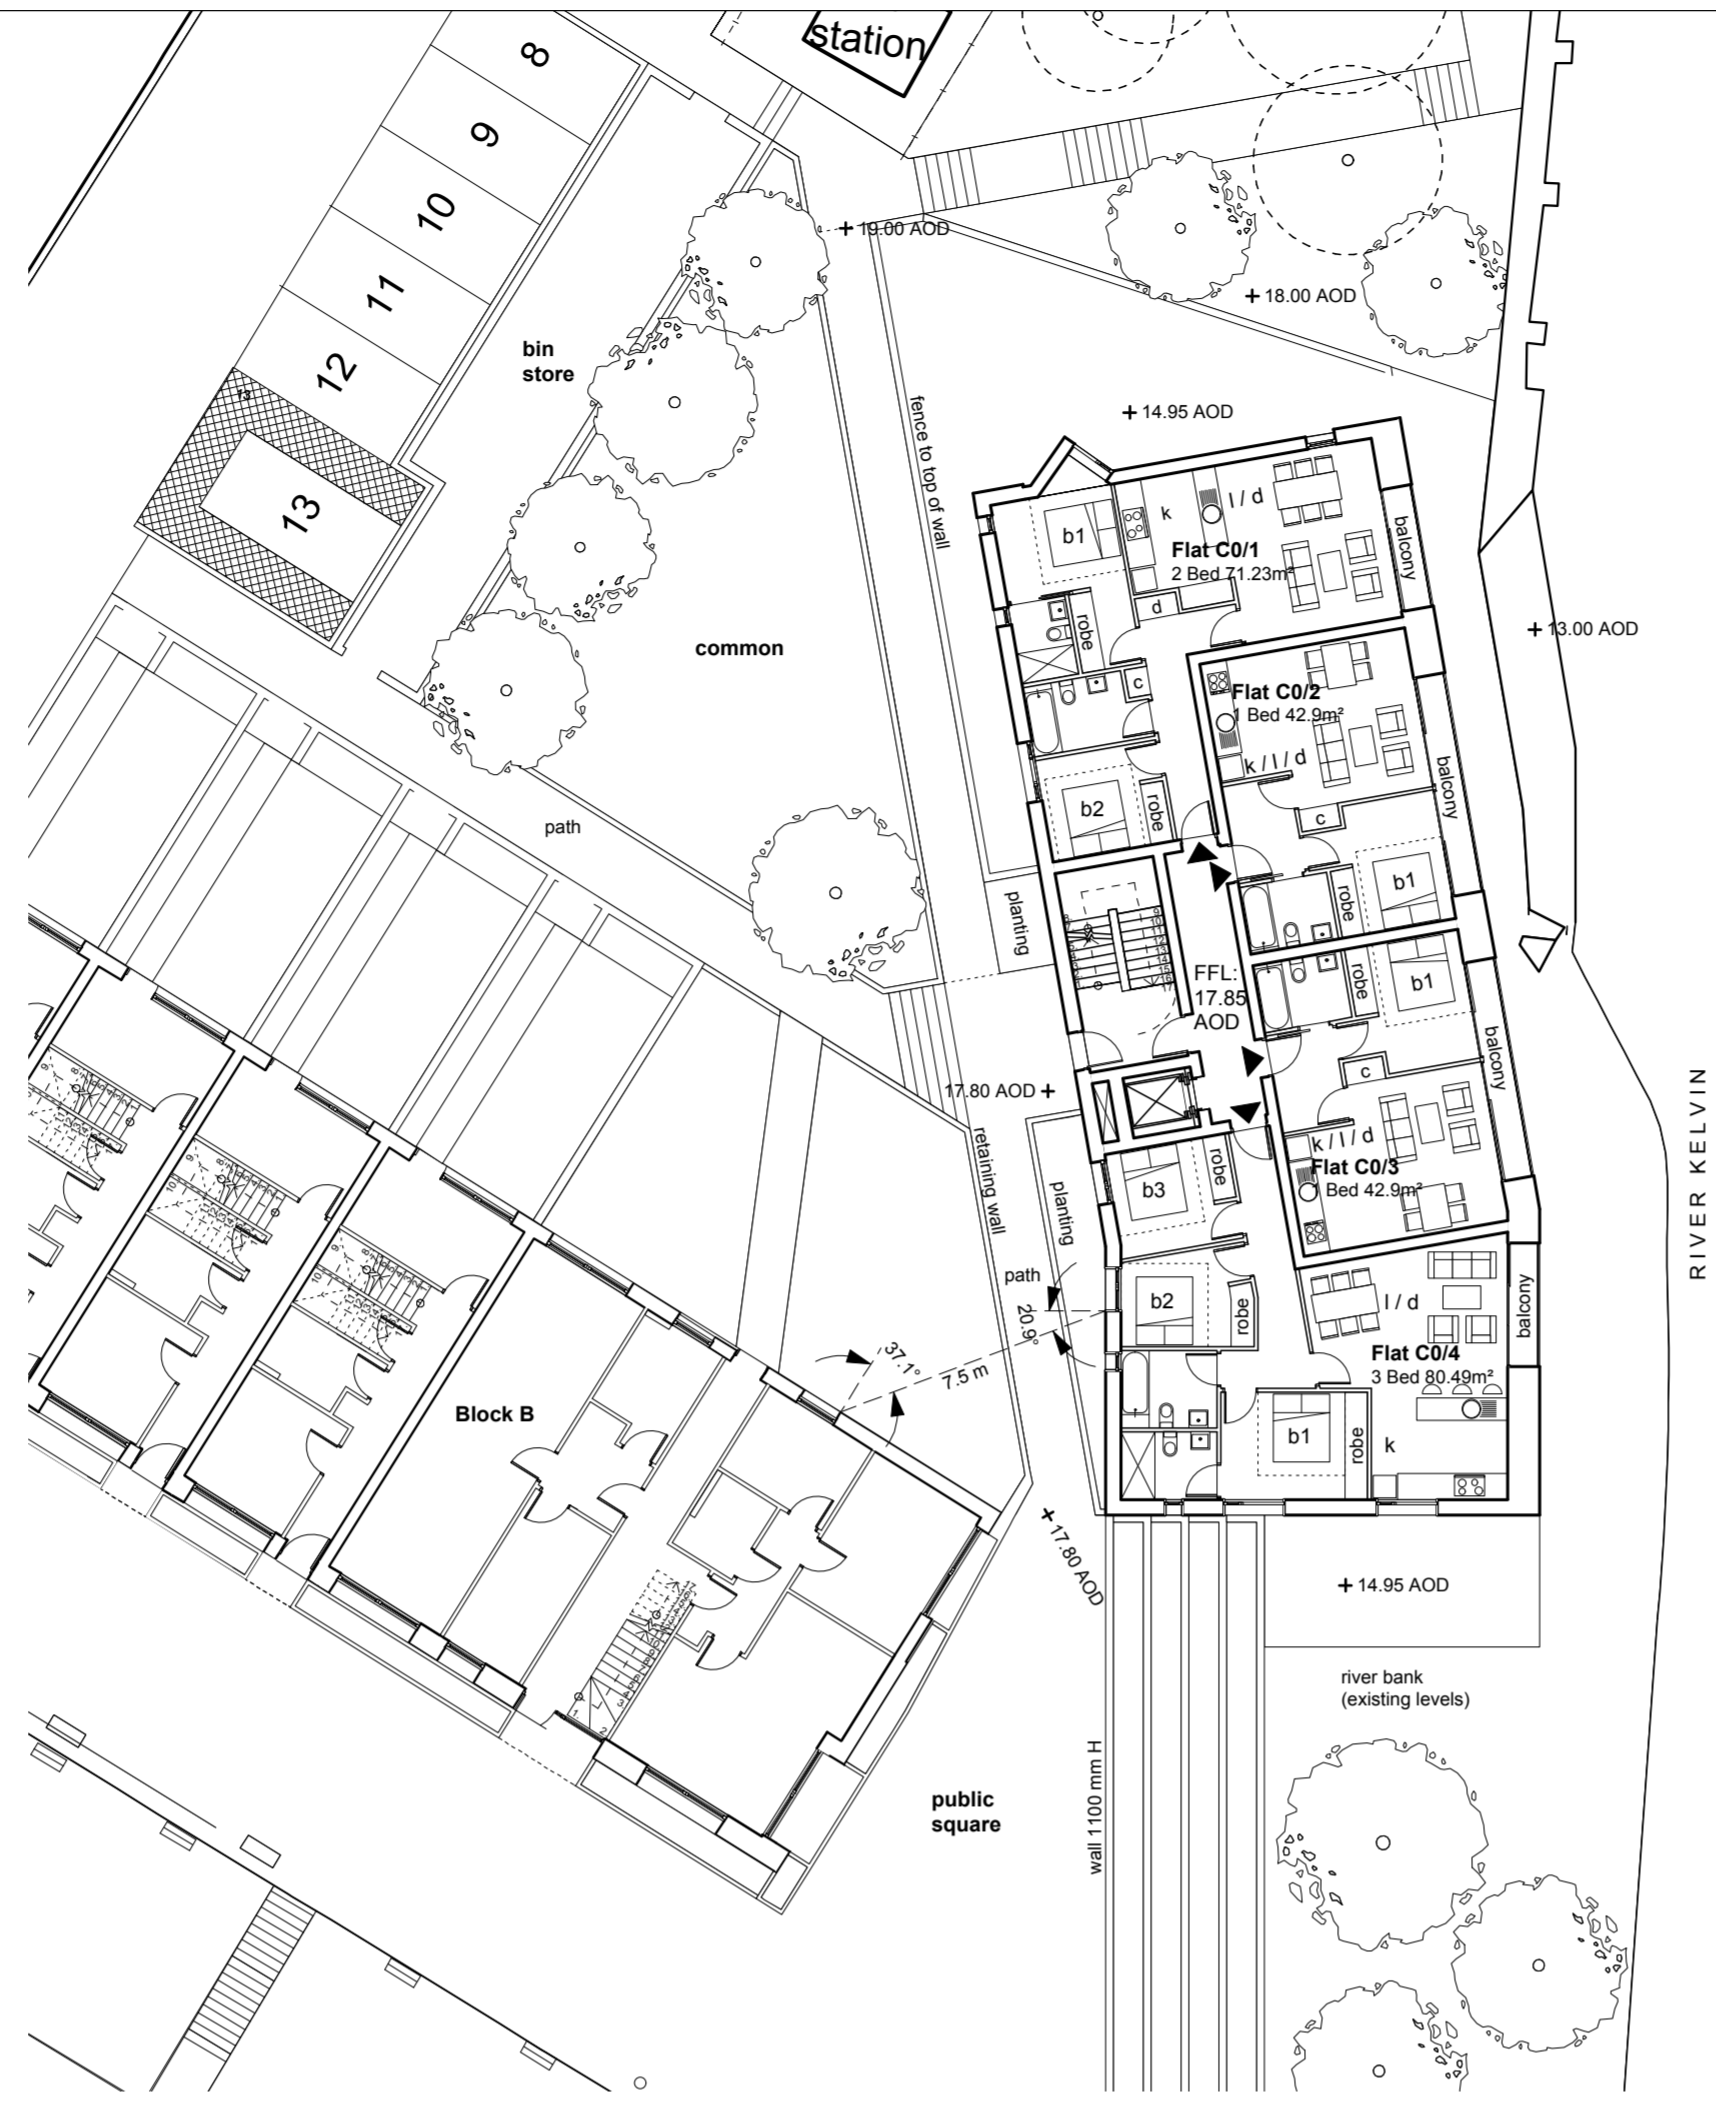


2 Level 00 Plan

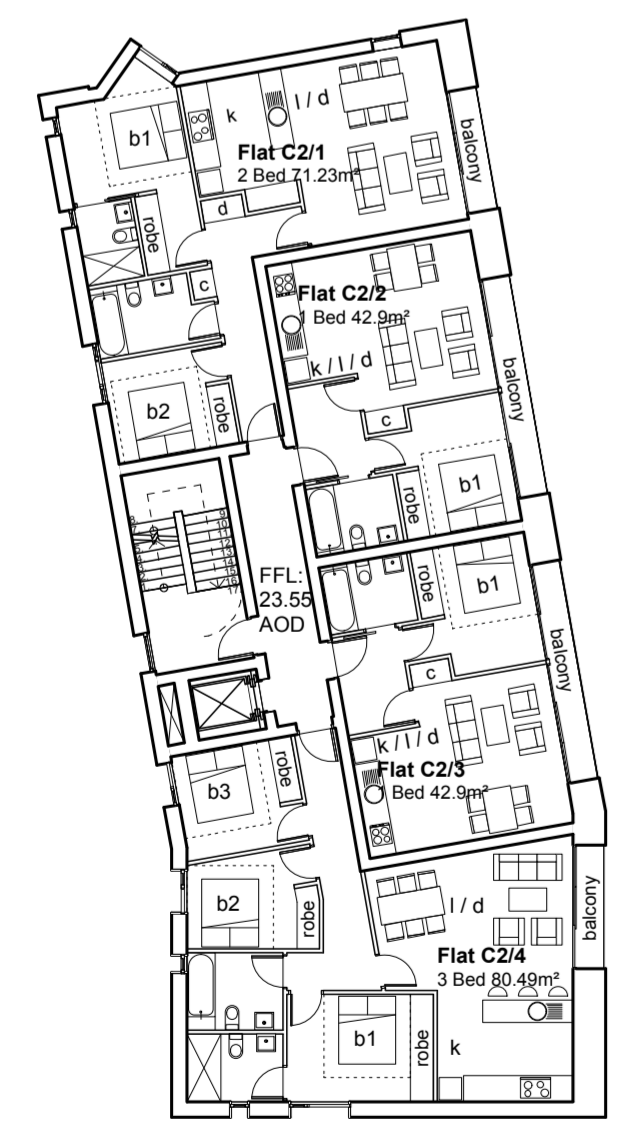

3 Level 01 & 02 Plan

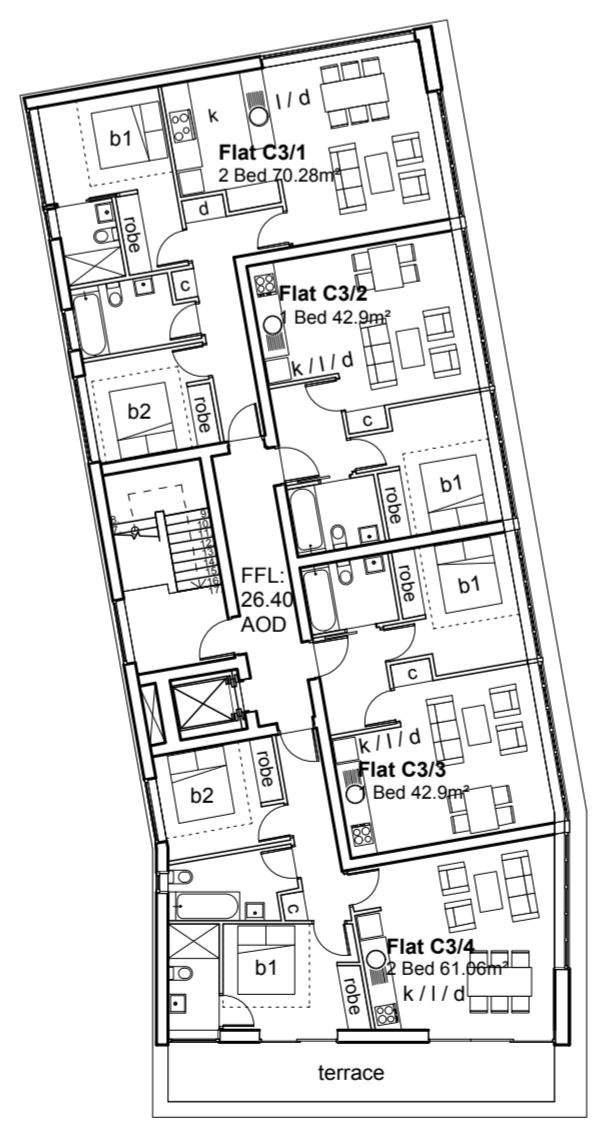

4 Level 03 Plan

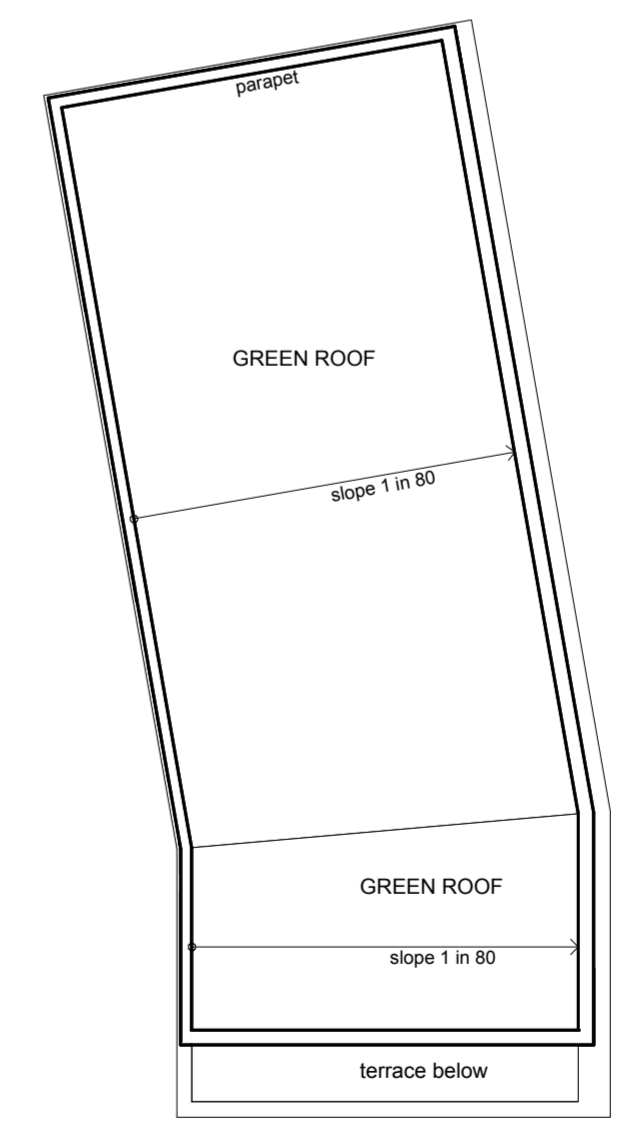

5 Roof Plan

USE FIGURED DIMENSIONS ONLY. DO NOT SCALE FROM THIS DRAWING. ALL DIMENSIONS IN MM UNLESS NOTED OTHERWISE.

ALL DIMENSIONS TO BE VERIFIED ON SITE BEFORE PROCEEDING WITH WORK.

GARETH HOSKINS ARCHITECTS (GHA) TO BE NOTIFIED IN WRITING OF ANY DISCREPANCIES PRIOR TO ORDERING MATERIALS OR COMMENCING WORK.

TO BE READ IN CONJUNCTION WITH ALL OTHER GHA DRAWINGS, SCHEDULES AND SPECIFICATIONS.

ALL DRAWINGS TO BE READ IN CONJUNCTION WITH ENGINEER'S DRAWINGS.

REFER TO CONSULTANTS' DRAWINGS FOR STRUCTURAL AND SERVICES INFORMATION.

ALL EXISTING SITE INFORMATION SUPPLIED BY THE CLIENT.

A 23-09-11 PLANNING ISSUE TH
REV

garethhoskinsarchitects
charlotte house 78 queen street glasgow G1 3DN 1 0141 221 9600 1 0141 222 2770

PROJECT
PROPOSED RESIDENTIAL DEVELOPMENT - OTAGO LANE

CLIENT
OTAGO STREET DEVELOPMENT LTD

DSG. NO. OSG AL(00)301	BLOCK C - PLANS	REVISION A	DRAWN BY TH
DATE AUG 2011	ISSUE PLANNING	SCALE 1:200 at A1	