

USE FIGURED DIMENSIONS ONLY. DO NOT SCALE FROM THIS DRAWING. ALL DIMENSIONS IN MM UNLESS NOTED OTHERWISE.

ALL DIMENSIONS TO BE VERIFIED ON SITE BEFORE PROCEEDING WITH WORK.


GARETH HOSKINS ARCHITECTS (GHA) TO BE NOTIFIED IN WRITING OF ANY DISCREPANCIES PRIOR TO ORDERING MATERIALS OR COMMENCING WORK.

TO BE READ IN CONJUNCTION WITH ALL OTHER GHA DRAWINGS, SCHEDULES AND SPECIFICATIONS.


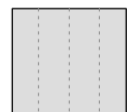


ALL DRAWINGS TO BE READ IN CONJUNCTION WITH ENGINEER'S DRAWINGS.


REFER TO CONSULTANTS' DRAWINGS FOR STRUCTURAL AND SERVICES INFORMATION.

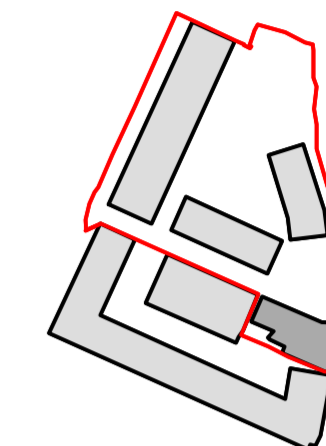ALL EXISTING SITE INFORMATION SUPPLIED BY THE CLIENT.




MATERIALS KEY

-  Brick
-  Zinc Cladding
-  Timber Cladding
-  Fibre Cement Slates

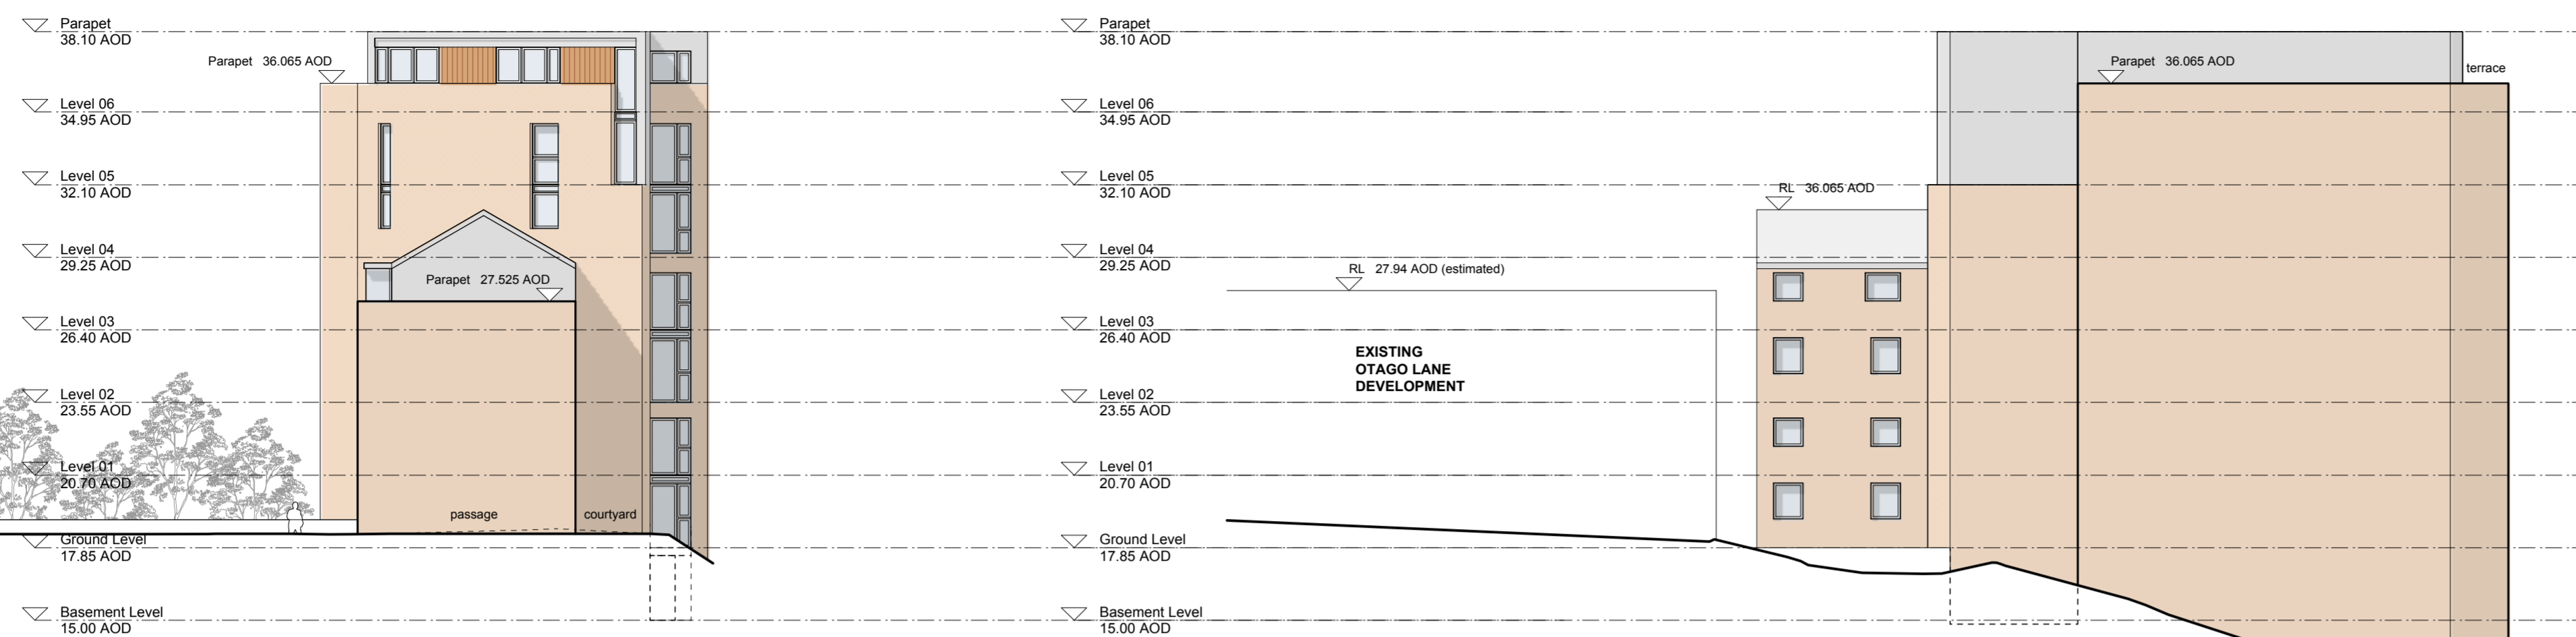

1 West Elevation
Scale: 1:200

2 South Elevation
Scale: 1:200

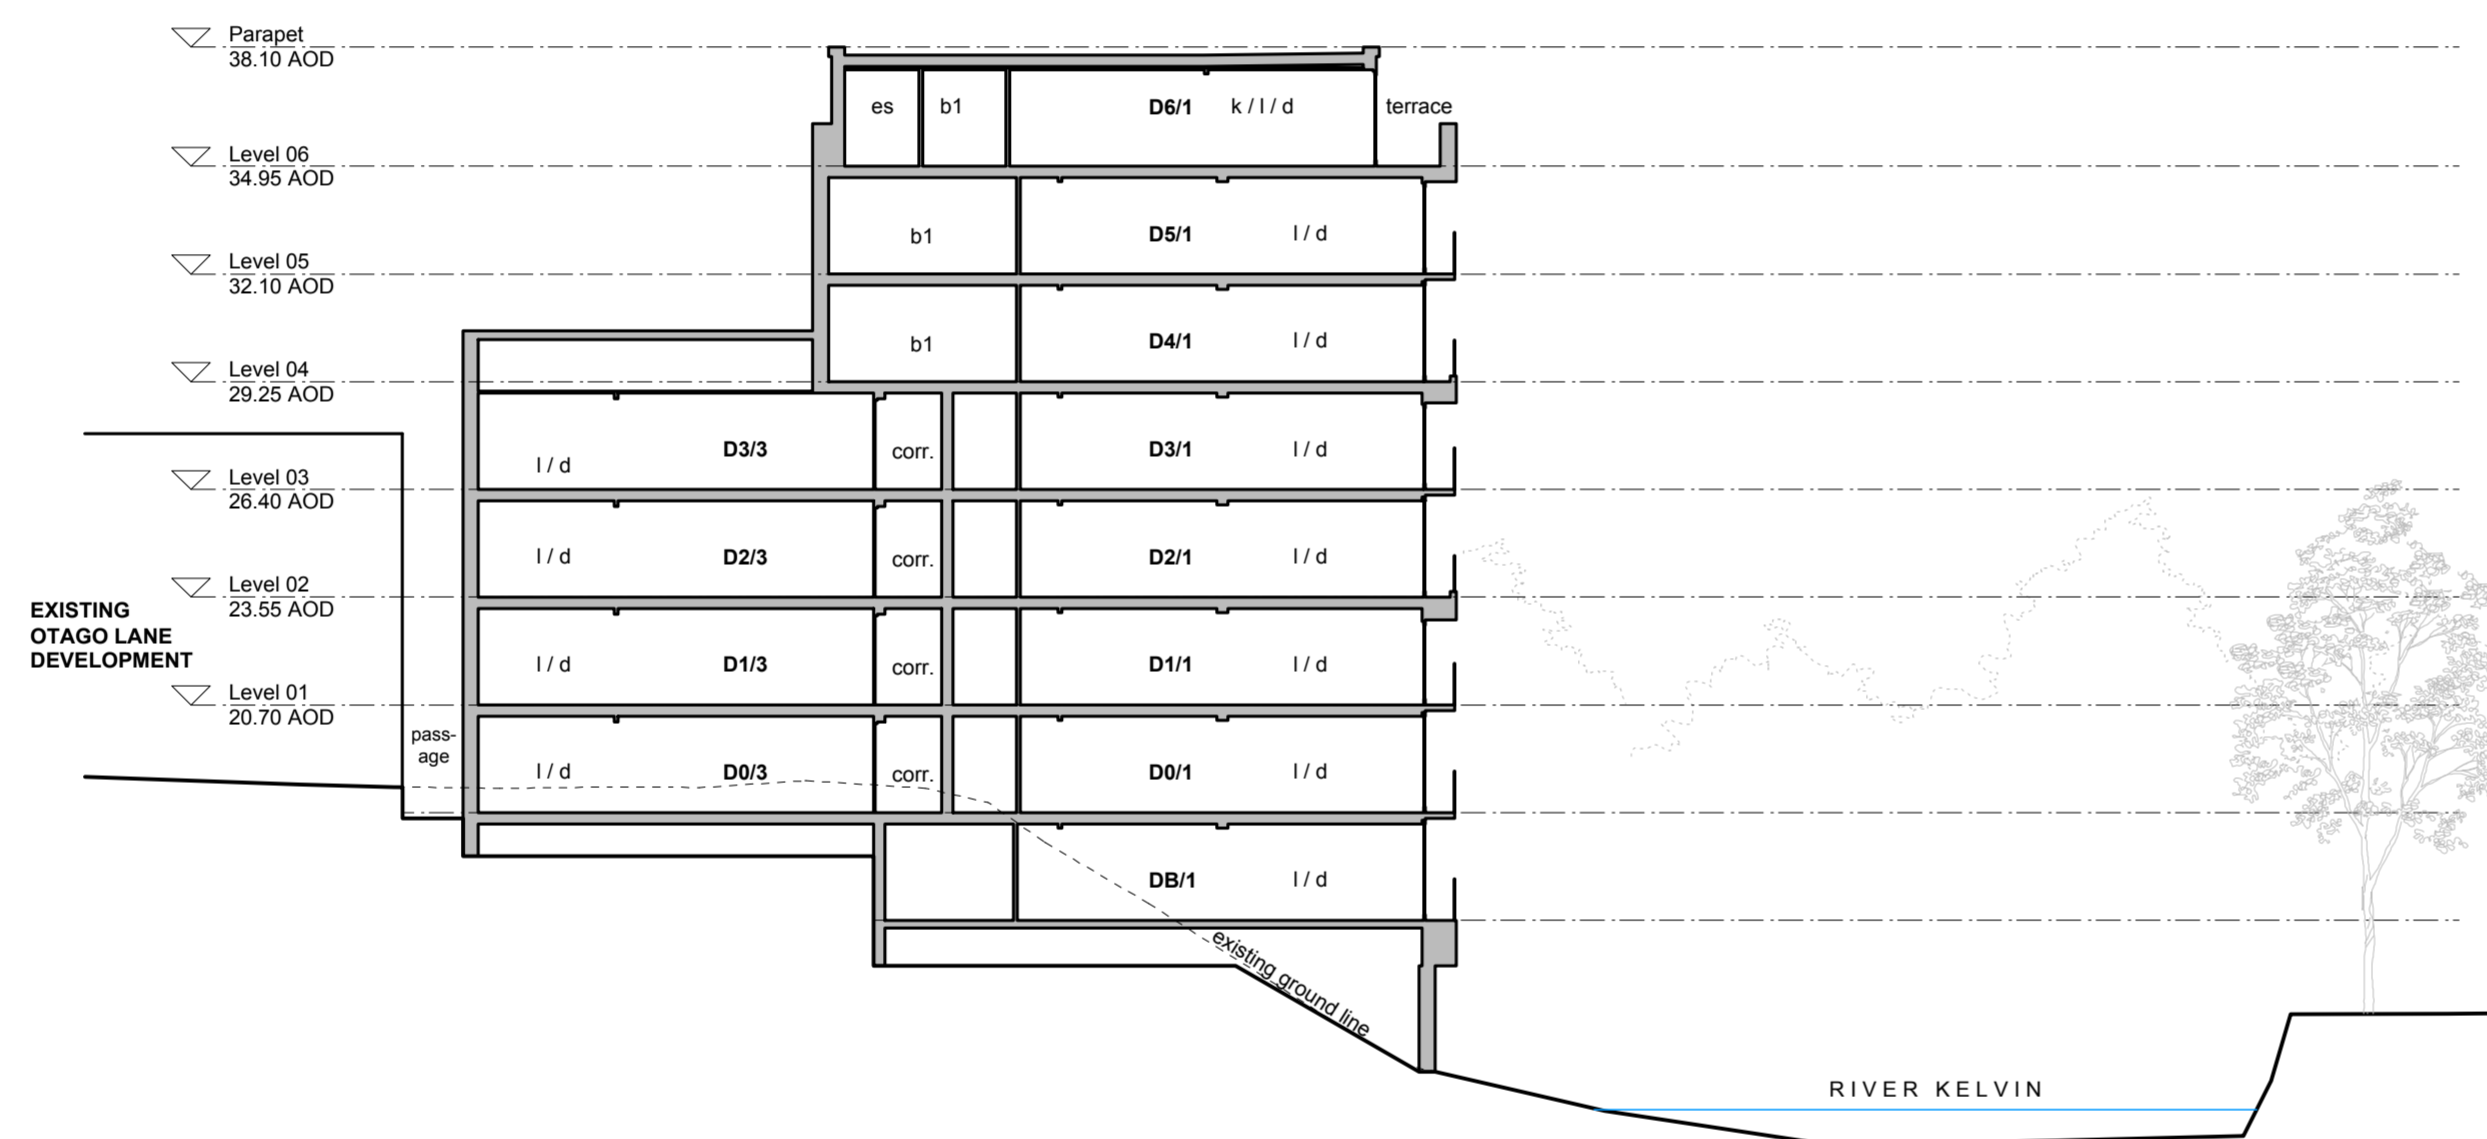

3 Long Section
Scale: 1:200

A (23-09-11) PLANNING ISSUE (TH)
REV

garethhoskinsarchitects

charlotte house 78 queen street glasgow G1 3DN 1 0141 221 9600 1 0141 222 2770

PROJECT
PROPOSED RESIDENTIAL DEVELOPMENT - OTAGO LANE

CLIENT
OTAGO STREET DEVELOPMENT LTD

DWG. NO.	OSG AL(00)403	BLOCK D - ELEV + SECTIONS	REVISION	DRAWN BY
DATE	AUG 2011	ISSUE	PLANNING	TH

SCALE
1:200 at A1

© COPYRIGHT GARETH HOSKINS ARCHITECTS LTD.