


AA cross section  
River bank terracing



BB cross section  
Amenity space for residents

Rev A 17/02/10 Levels amended

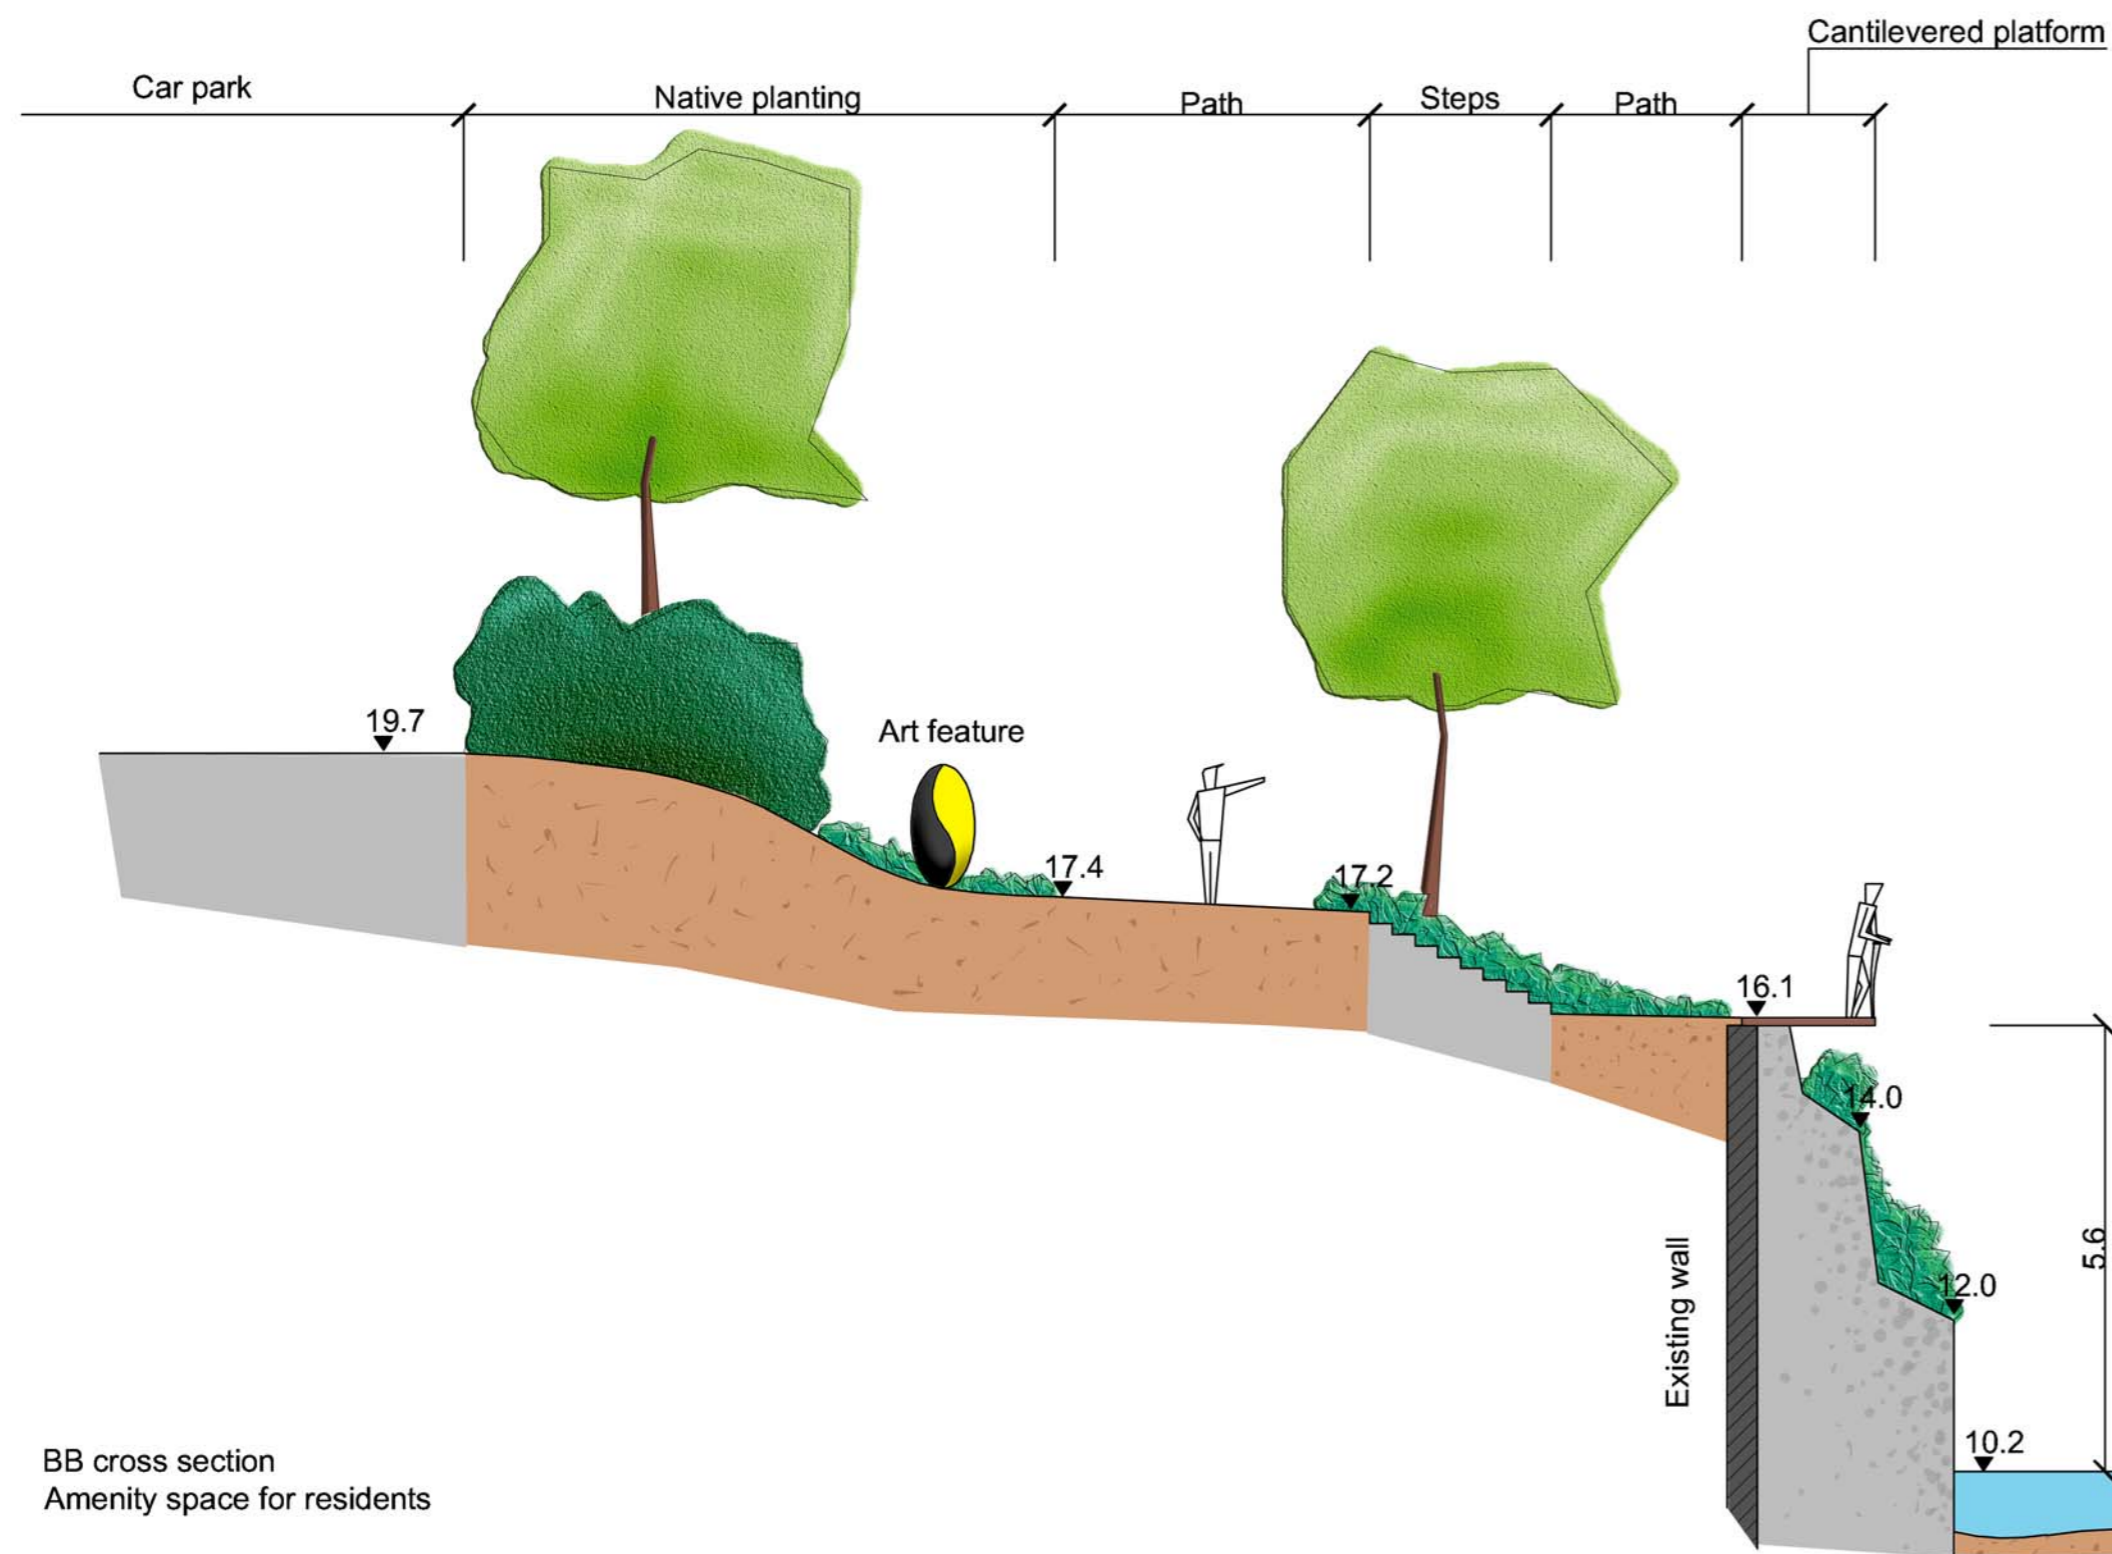

7 The Square, 95 Morrison Street, Glasgow G5 8BE  
Tel: 0141 429 2999 - Fax: 0141 429 8248 / 0169  
Suite 1, Riverside Centre, Frankland Lane, Durham City DH1 5TA  
Tel: 0191 383 9955 Fax: 0191 383 9945  
info@tgp.co.uk / www.tgp.co.uk

PROJECT	Otago Lane			
TITLE	AA and BB Cross Section			
DATE	SCALE	DRAWN	CHECKED	
09/11/19	1:100 @ A2	TS	NG	
JOB	ELEMENT	NO.	ISSUE	REV.
1597	Ext	L02	Planning	A