
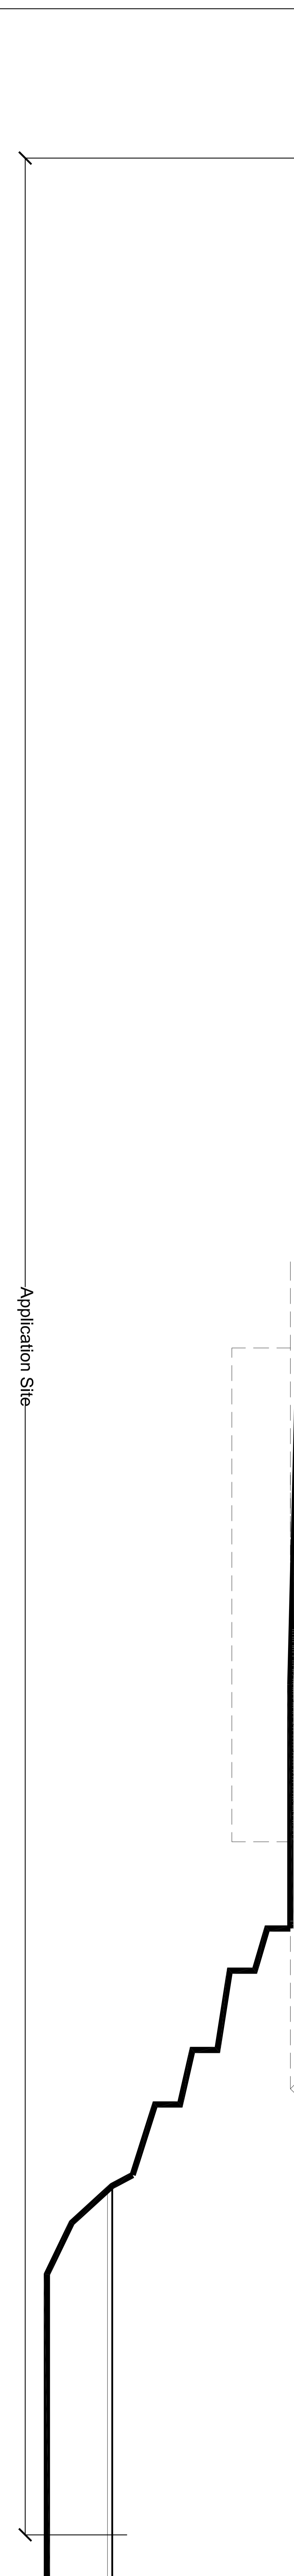
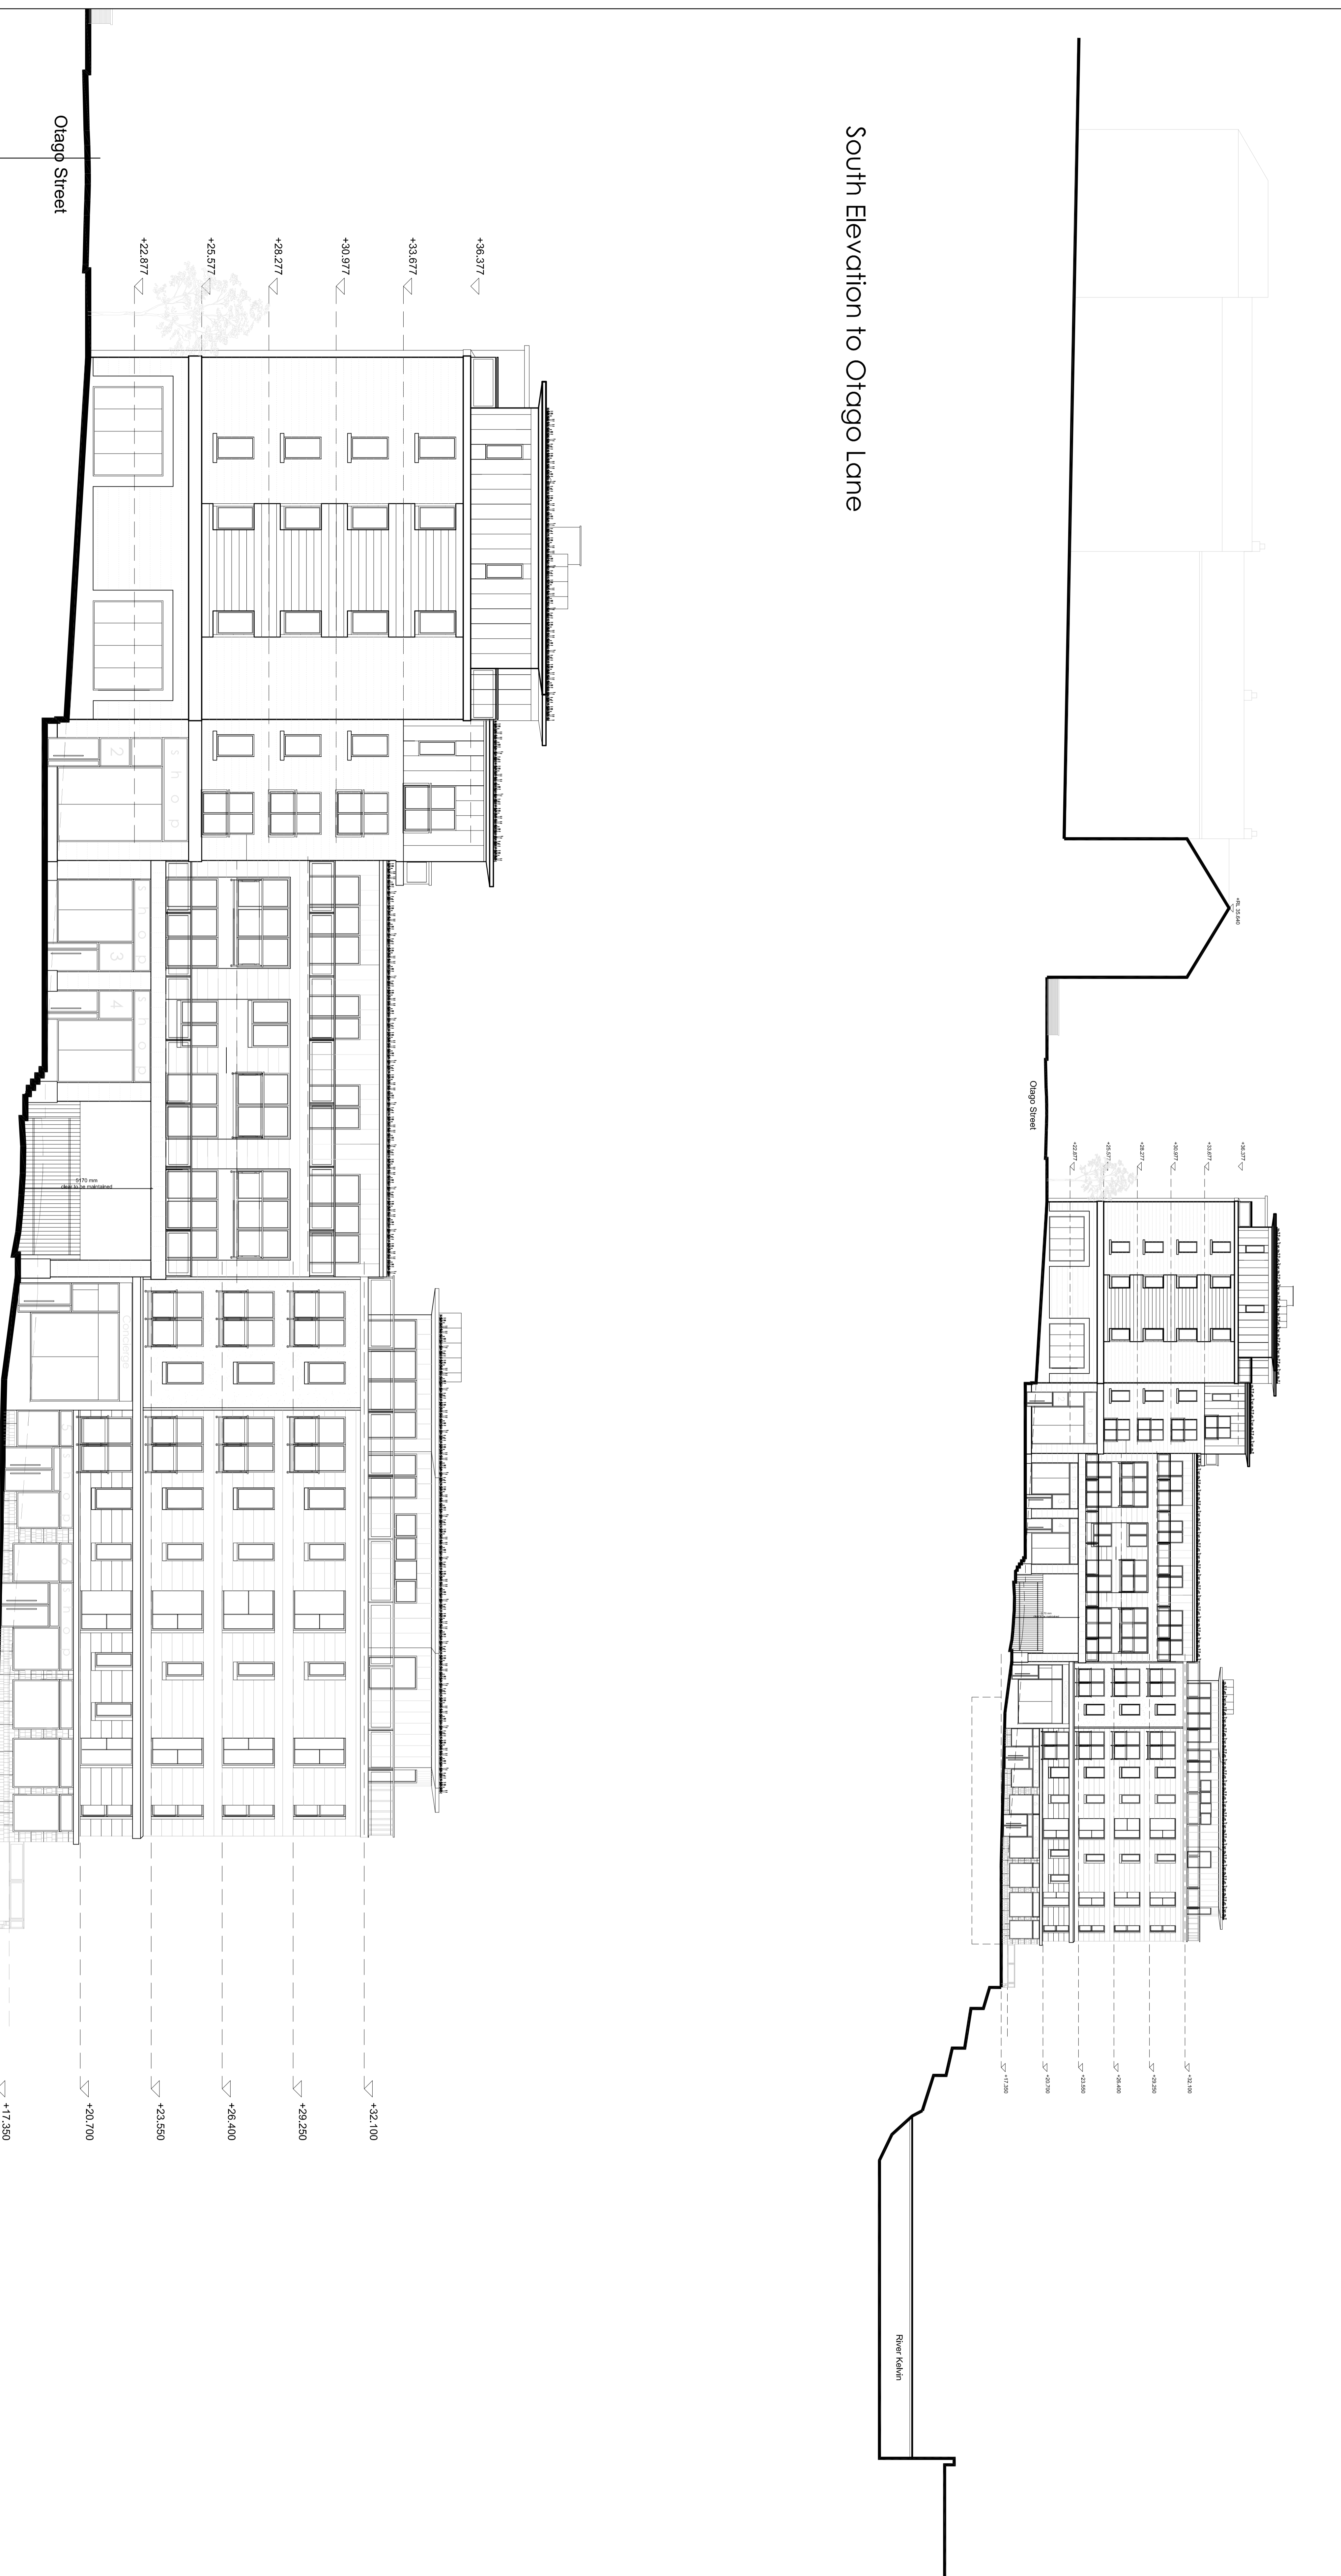



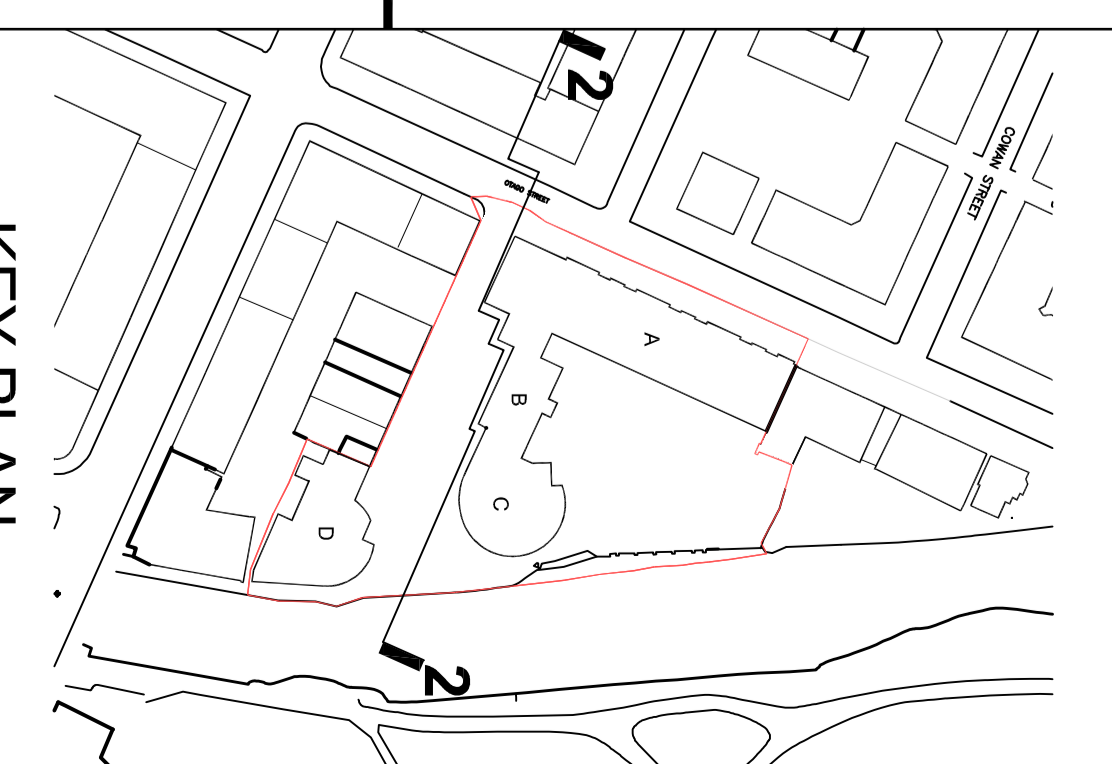

Rev	Date	Description	By	Appr

id PARTNERSHIP
IAN DARBY PARTNERSHIP
SCOTLAND

