
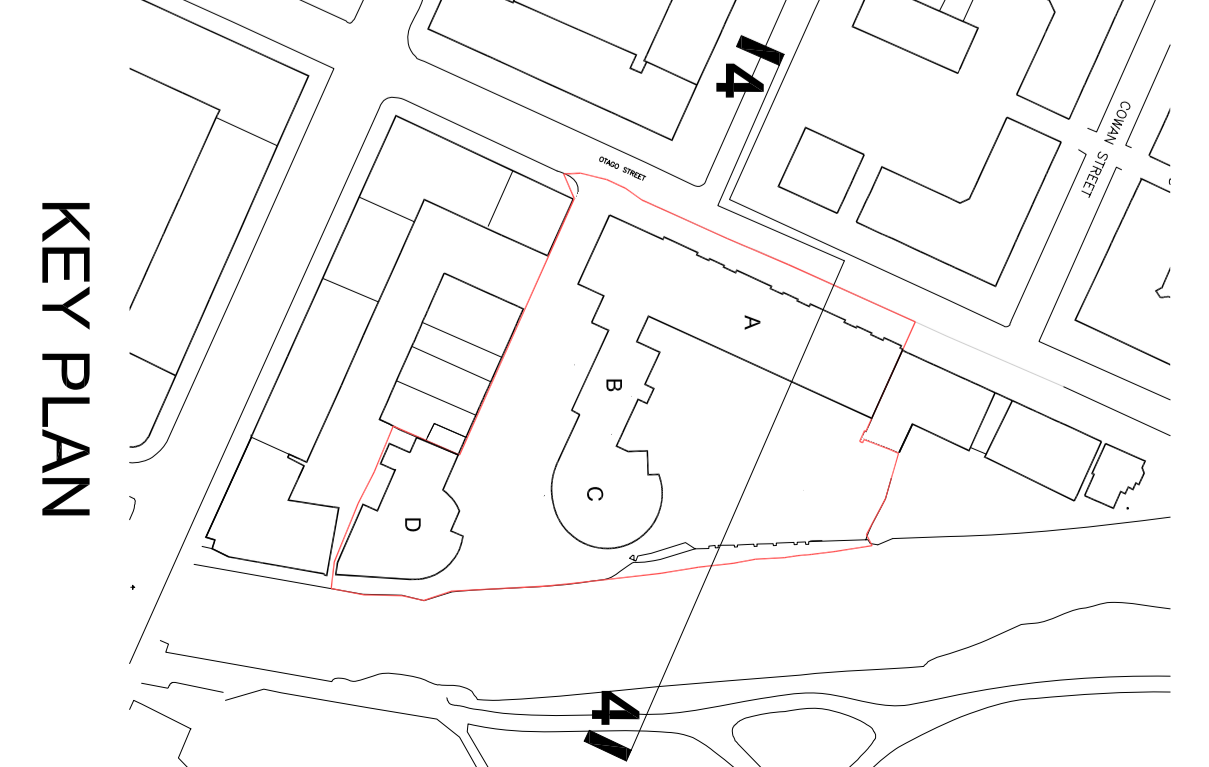
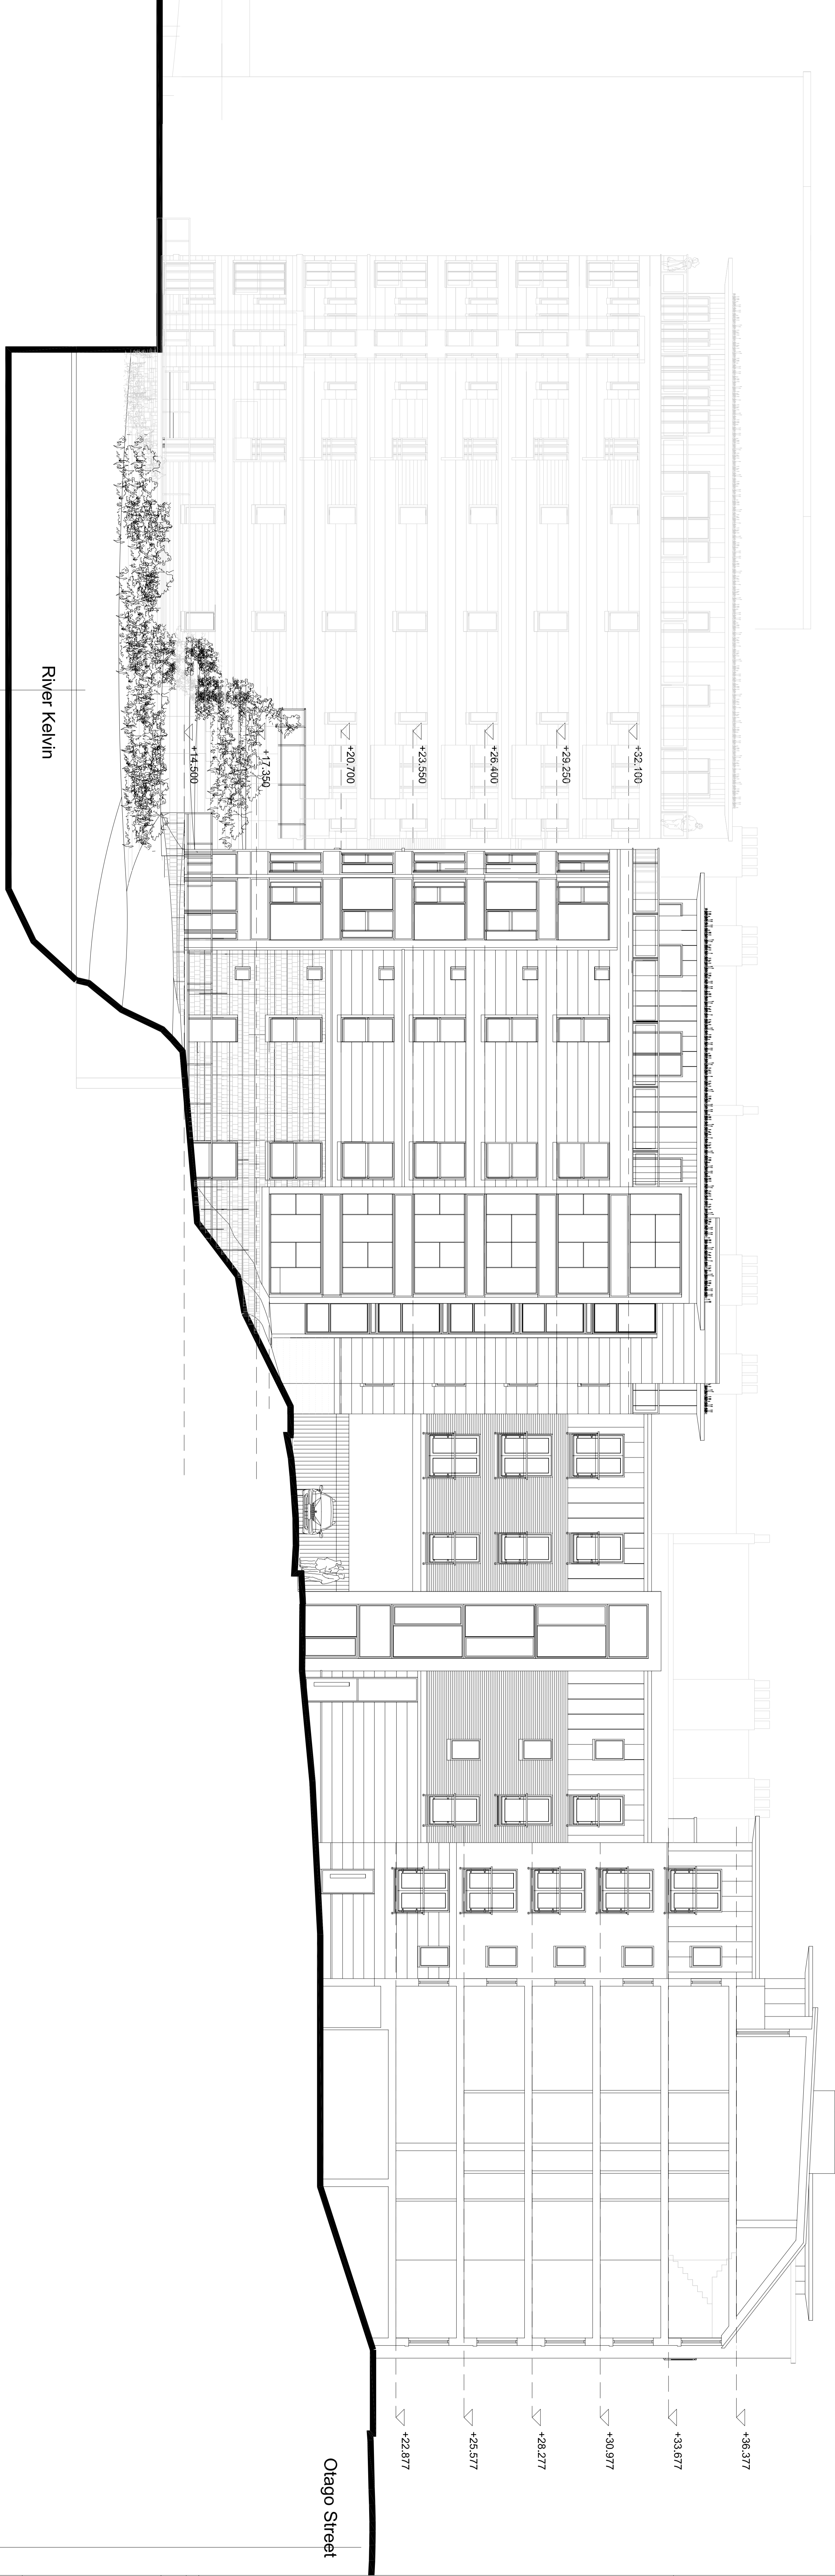


1. Do not scale from this drawing. It is made up.
 2. Contractor to check all dimensions on site prior to the commencement of work and report any discrepancies to the architect.
 3. It is the contractor's duty to check design, bills and specifications.
 4. Check refer to structural engineer design for all structural components.

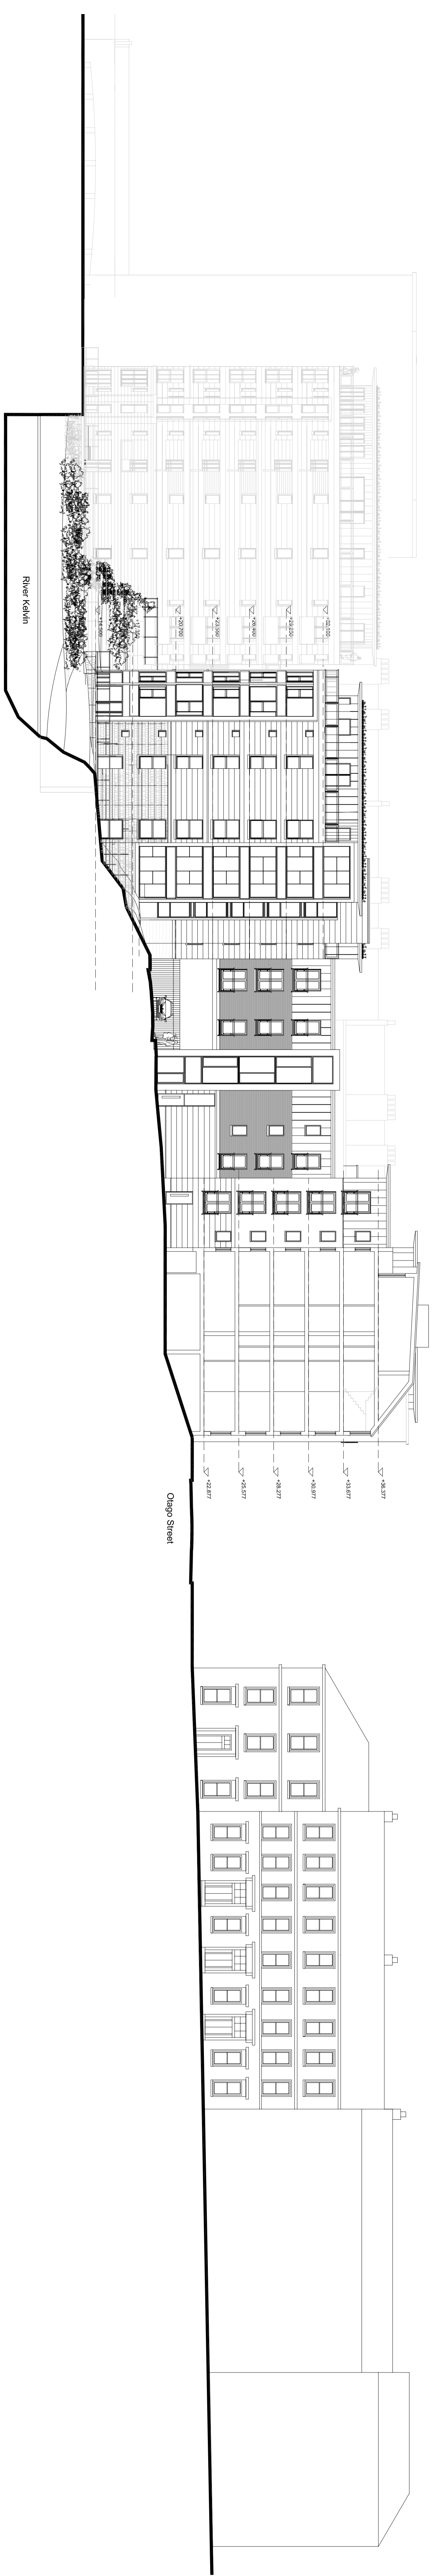

KEY PLAN

Stage D - Detailed Design

idp
 PARTNERSHIP
 IAN DARBY PARTNERSHIP
 SCOTLAND

Proposed Kelvin Parking Elevations

Project Reference	ACI	Project No.	CO
Client	idp	Project Name	L022
Site Ref	120011100 (B) A1	Project No.	954
Date	20th Dec 2023	Revision	8

Application Site