



1. Do not scale from this drawing. If in doubt refer to the drawing notes.  
 2. All dimensions are in millimetres unless otherwise stated.  
 3. The design is for information only and does not constitute a contract.  
 4. Any other information is subject to the contract documents.

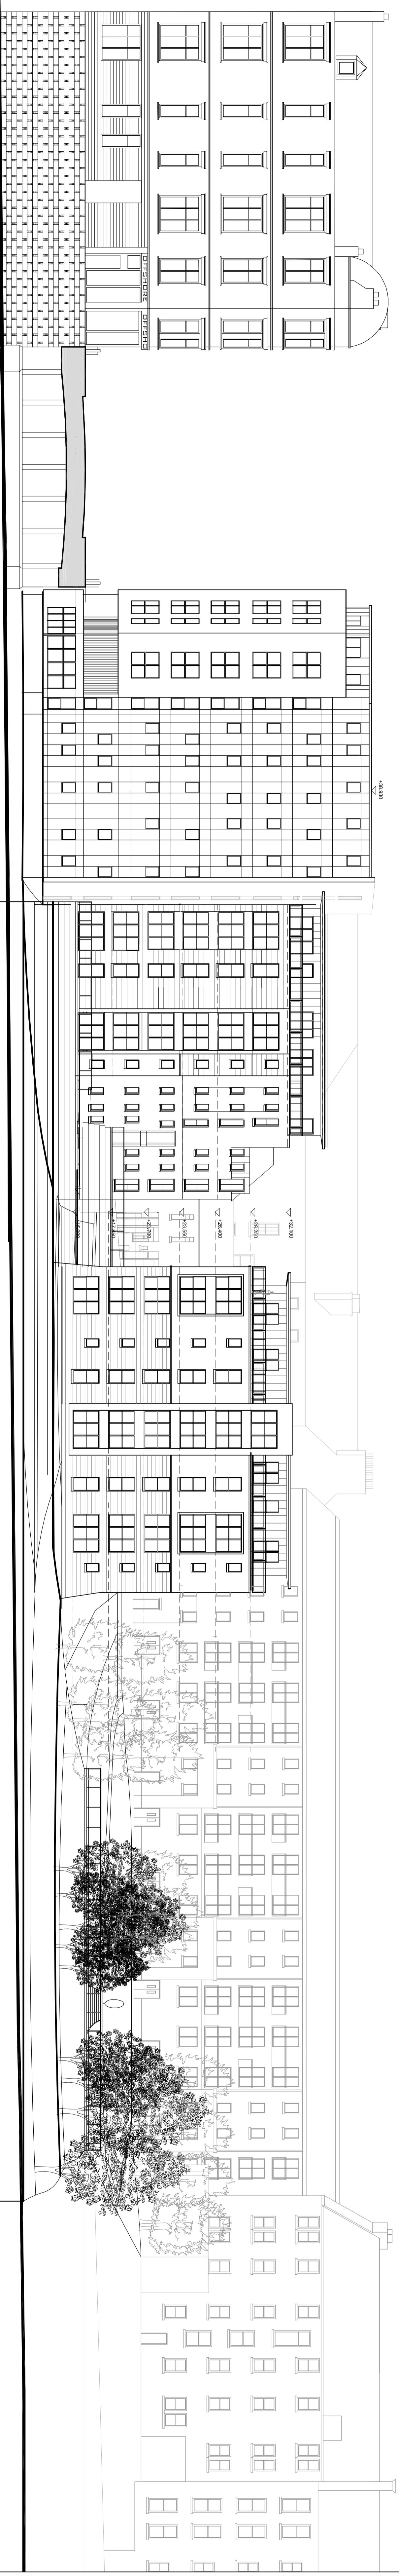

Proposed East Elevation to River Kelvin

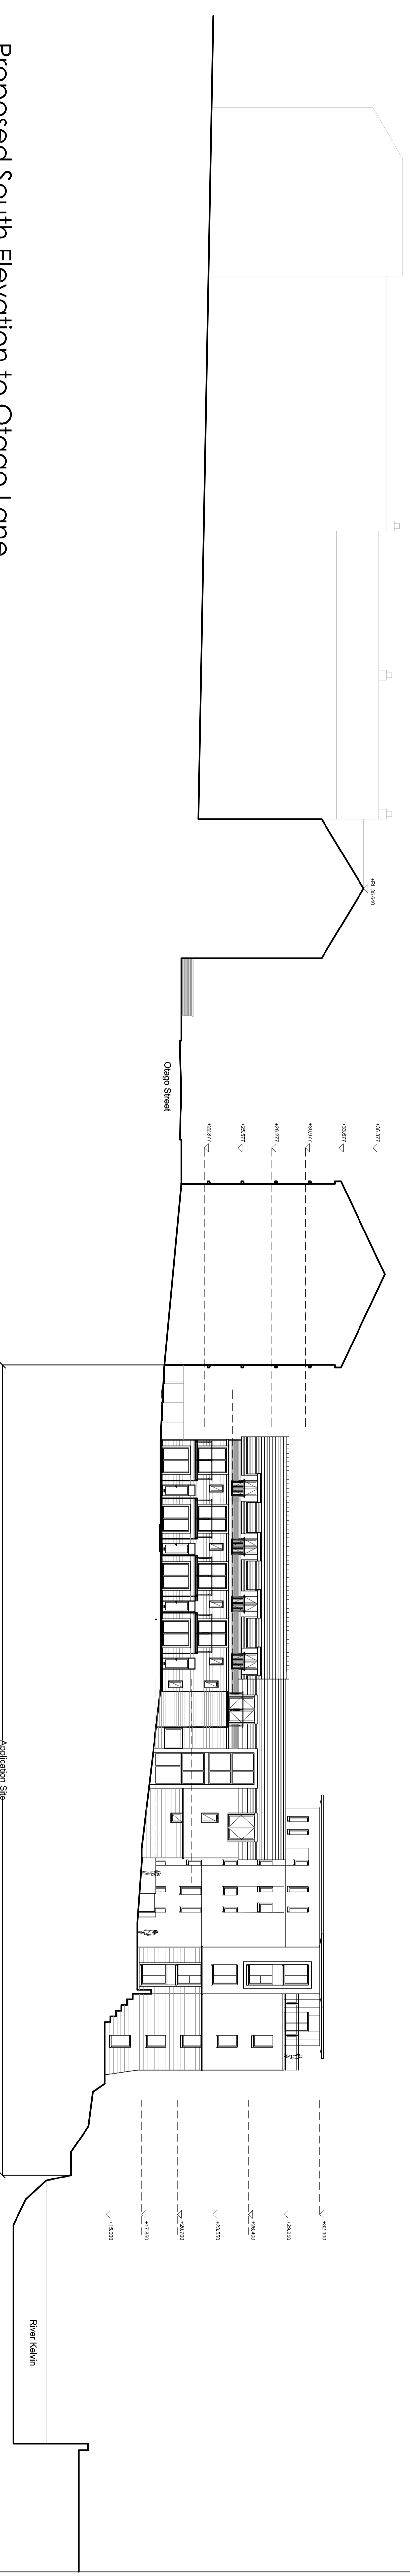

Proposed South Elevation to Otago Lane



Proposed North Elevation to Otago Lane

No.	Date	Description	By	Check
1	10/14	Initial Design	AD	AD
2	10/16	Final Design	AD	AD

Stage D - Detailed Design

**id PARTNERSHIP**  
 IAN DABNEY PARTNERSHIP  
 SCOTLAND

15, South Victoria Street, Glasgow G2 3JF  
 Tel: 0141 221 1234 Fax: 0141 221 1235 Email: info@idpartnership.co.uk  
 Proposed Residential Development, Otago Street, Glasgow  
 Otago Street Development Ltd  
 Proposed Elevations  
 Project No: 1016  
 Date: 20/12/2016  
 Scale: L014